



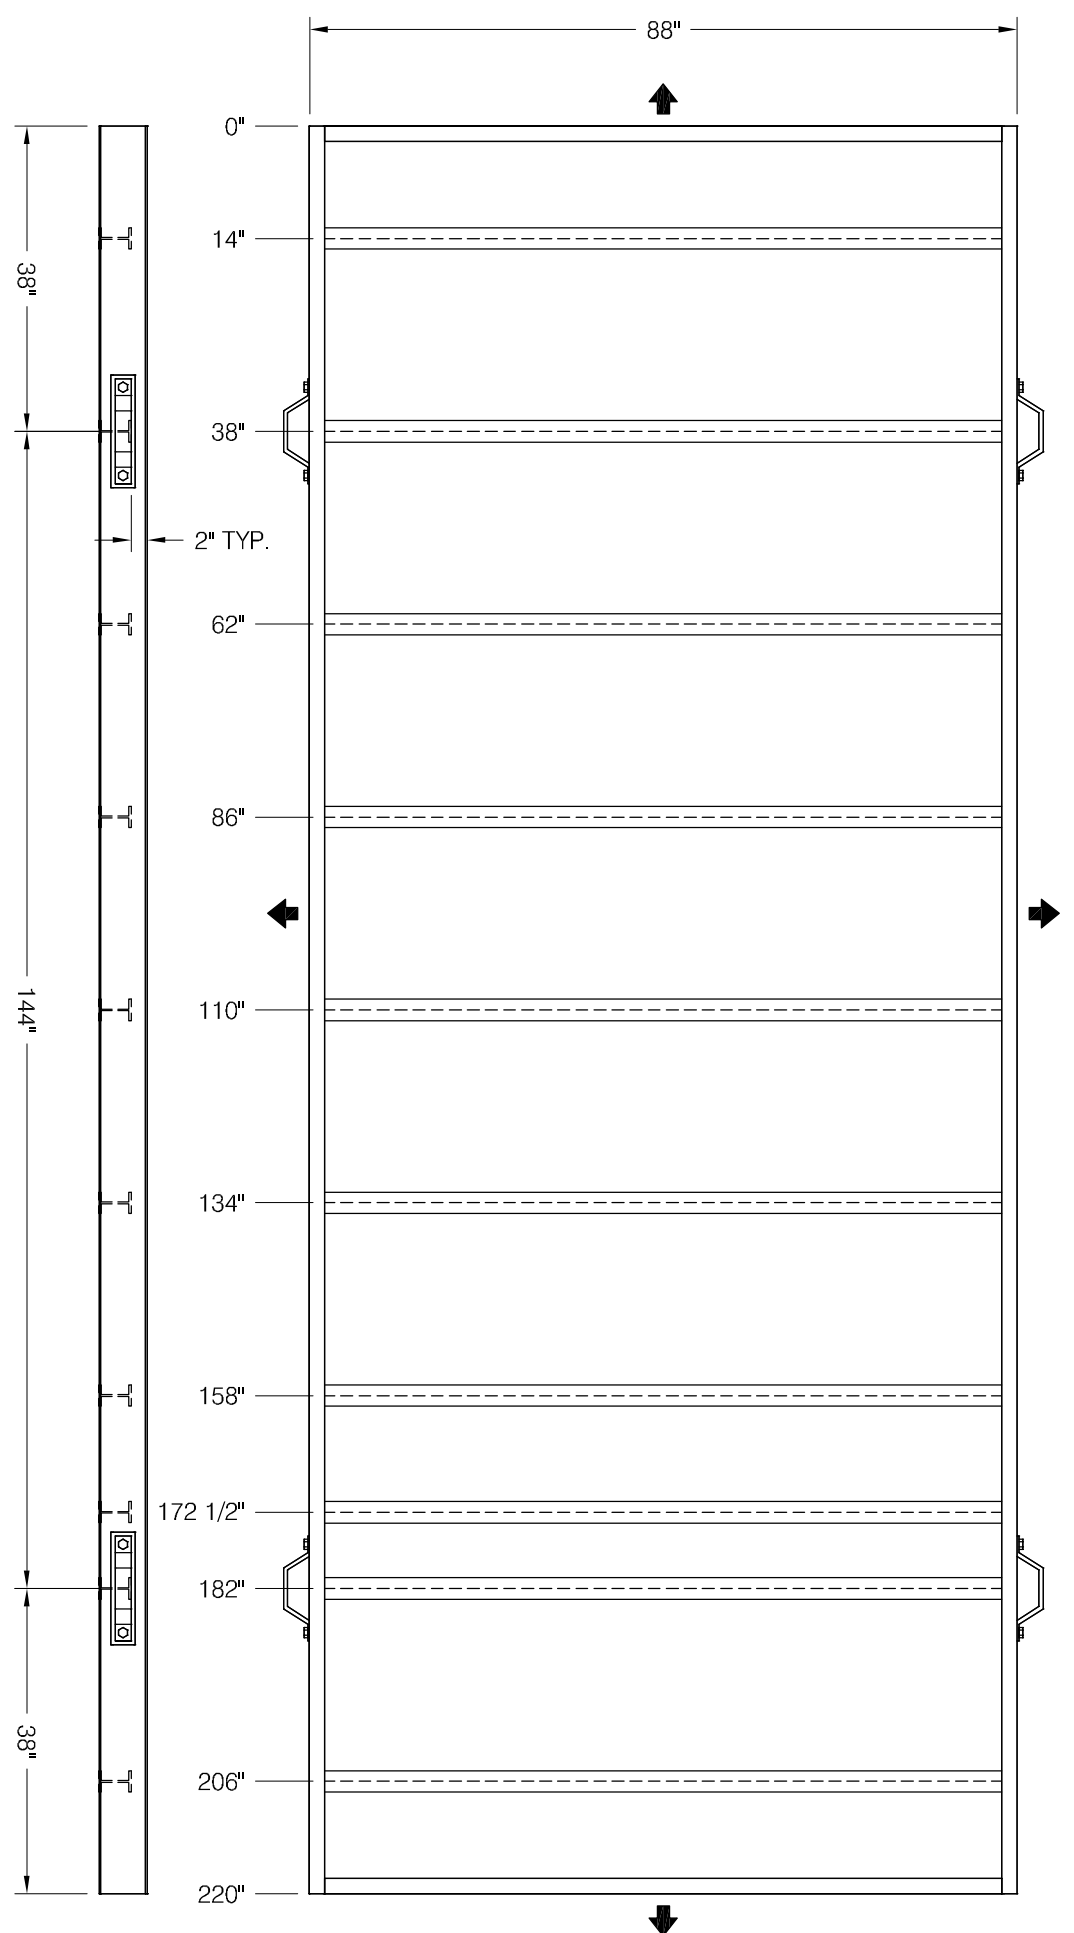


1
BASE FRAME PLAN
SCALE: 3/8" = 1'-0"

SCALE: 3/8" = 1'-0"

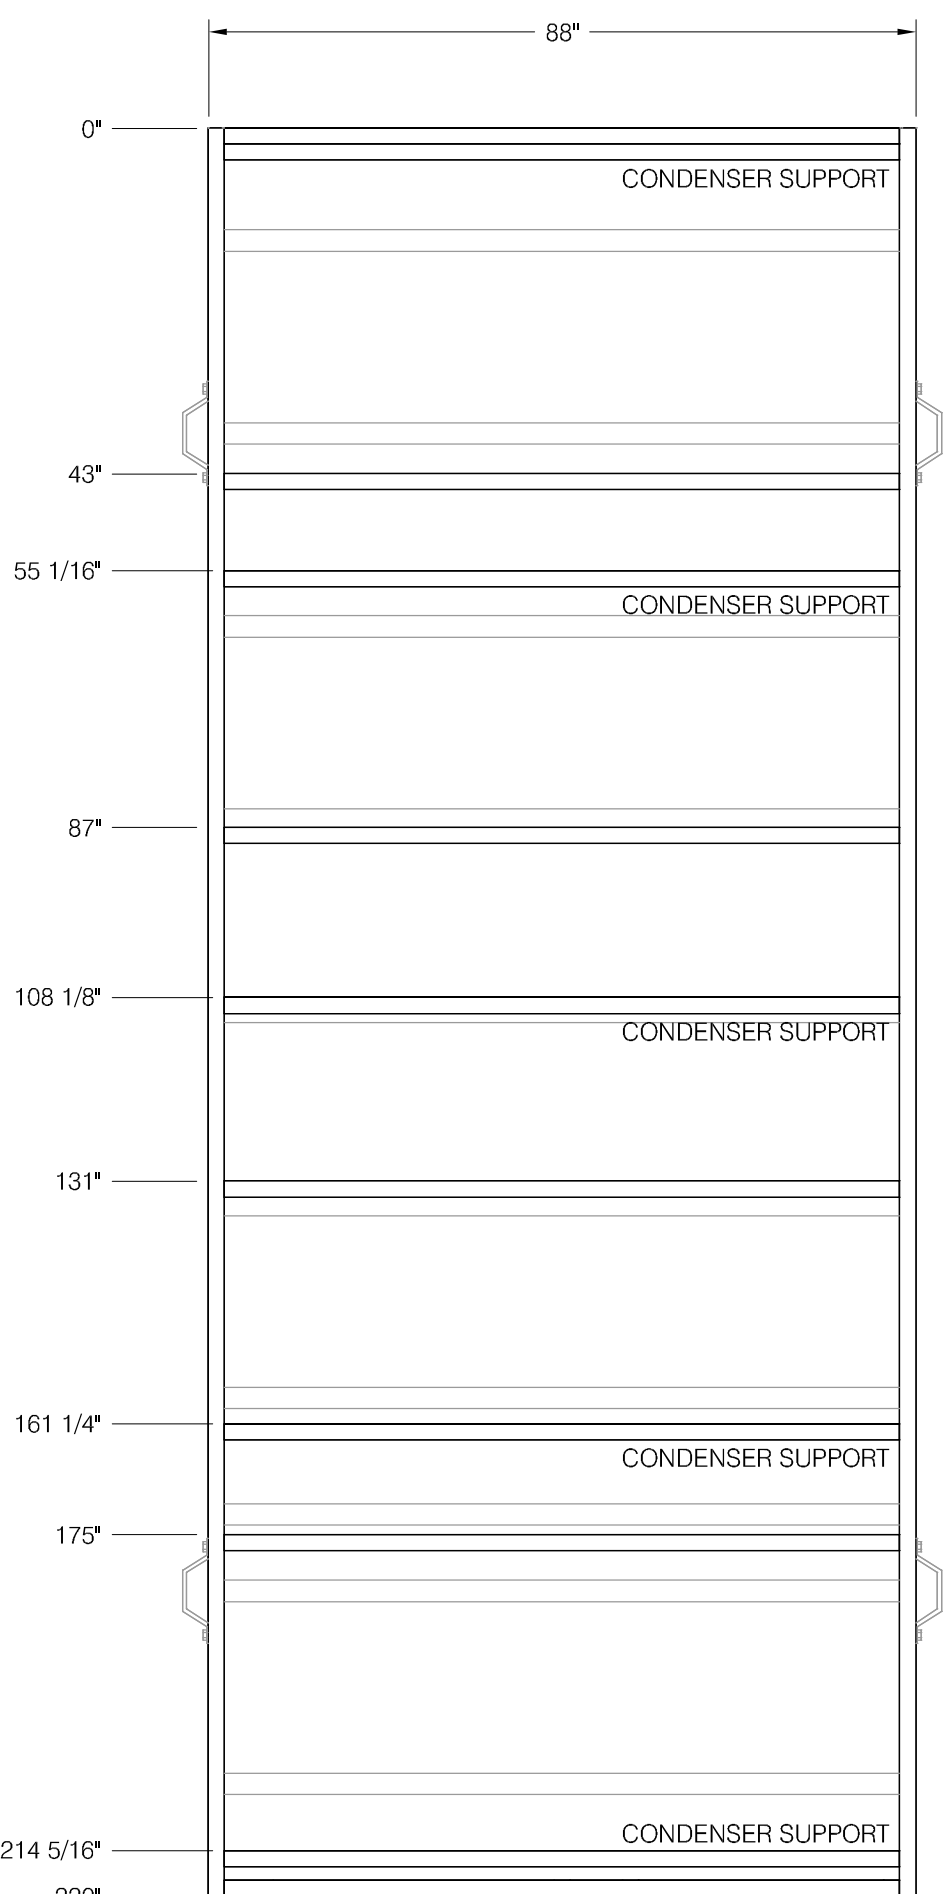

2 ROOF FRAMING PLAN
SCALE: 3/8" = 1'-0"


SCALE: 3/8" = 1'-0"

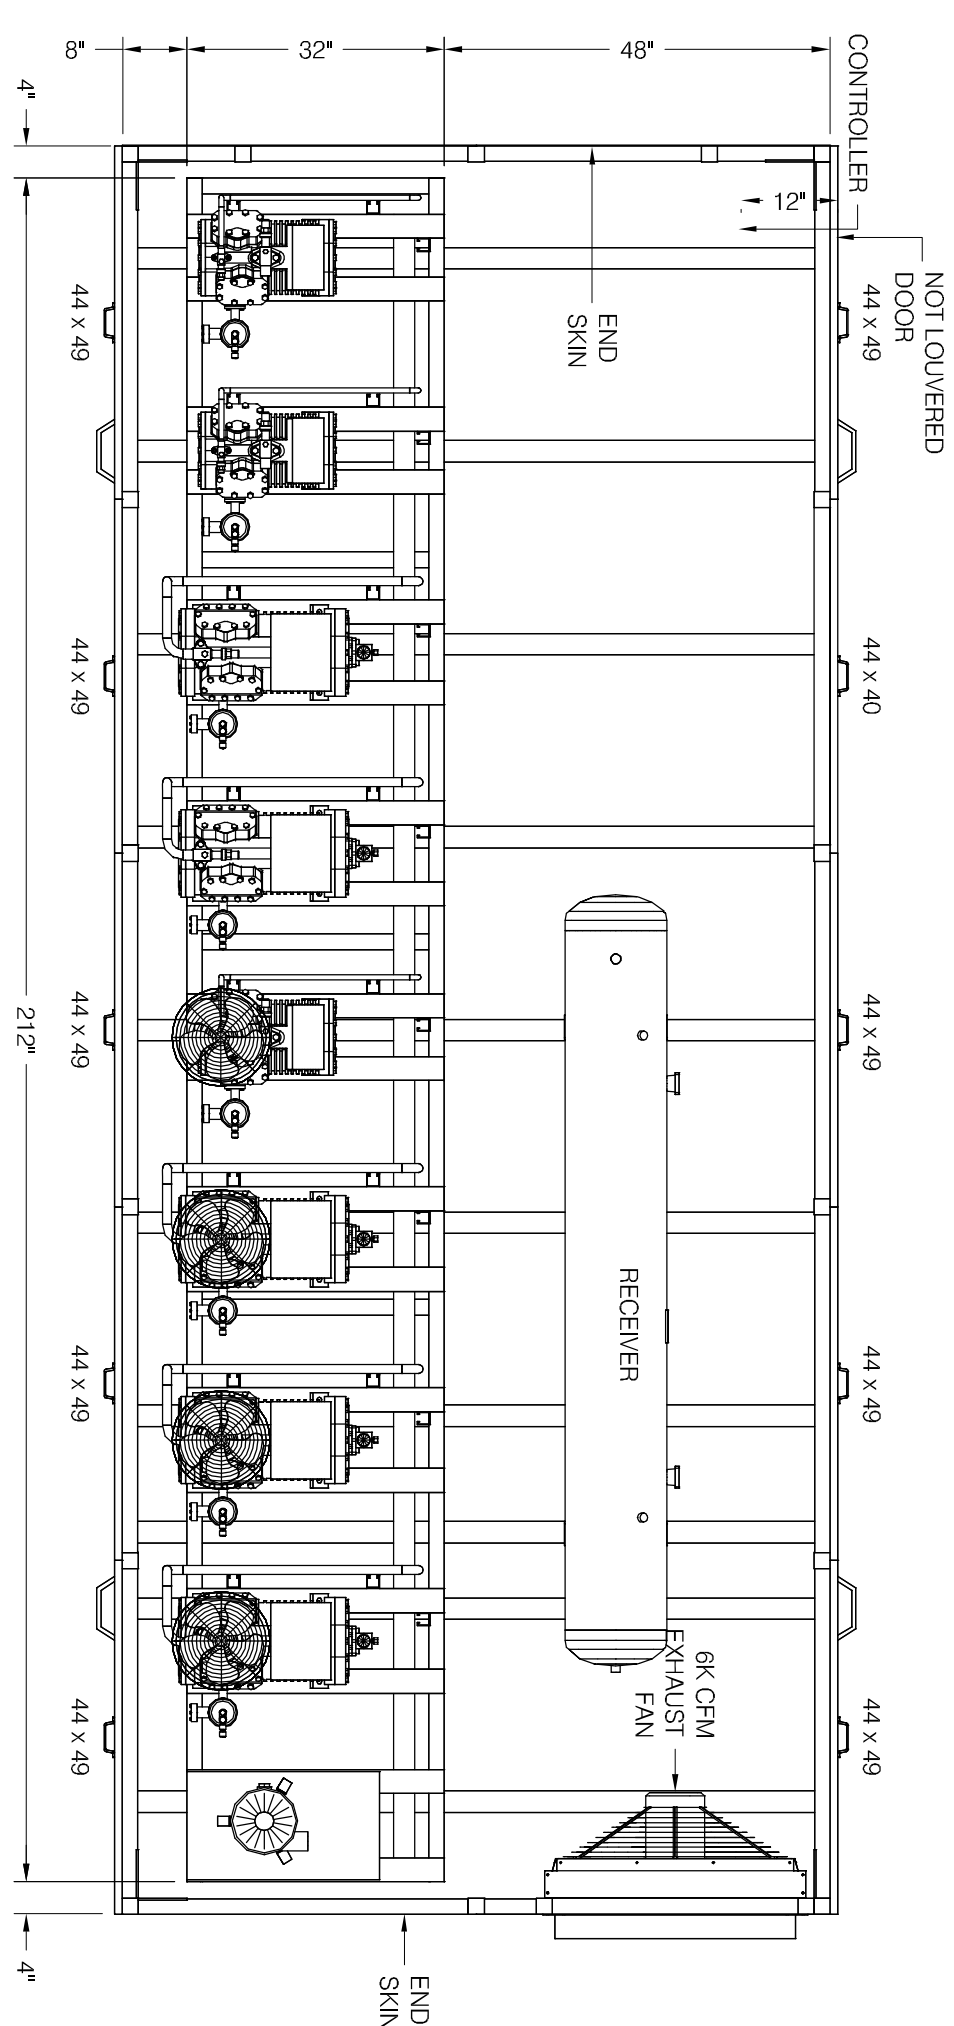

NOTE:
ALL DOORS ARE TO BE LIFT OFF AND
LOUVERED UNLESS SPECIFIED OTHERWISE

3 WALL PANEL AND
EQUIP LOCATION PLAN
SCALE: 3/8" = 1'-0"


SCALE: 3/8" = 1'-0"

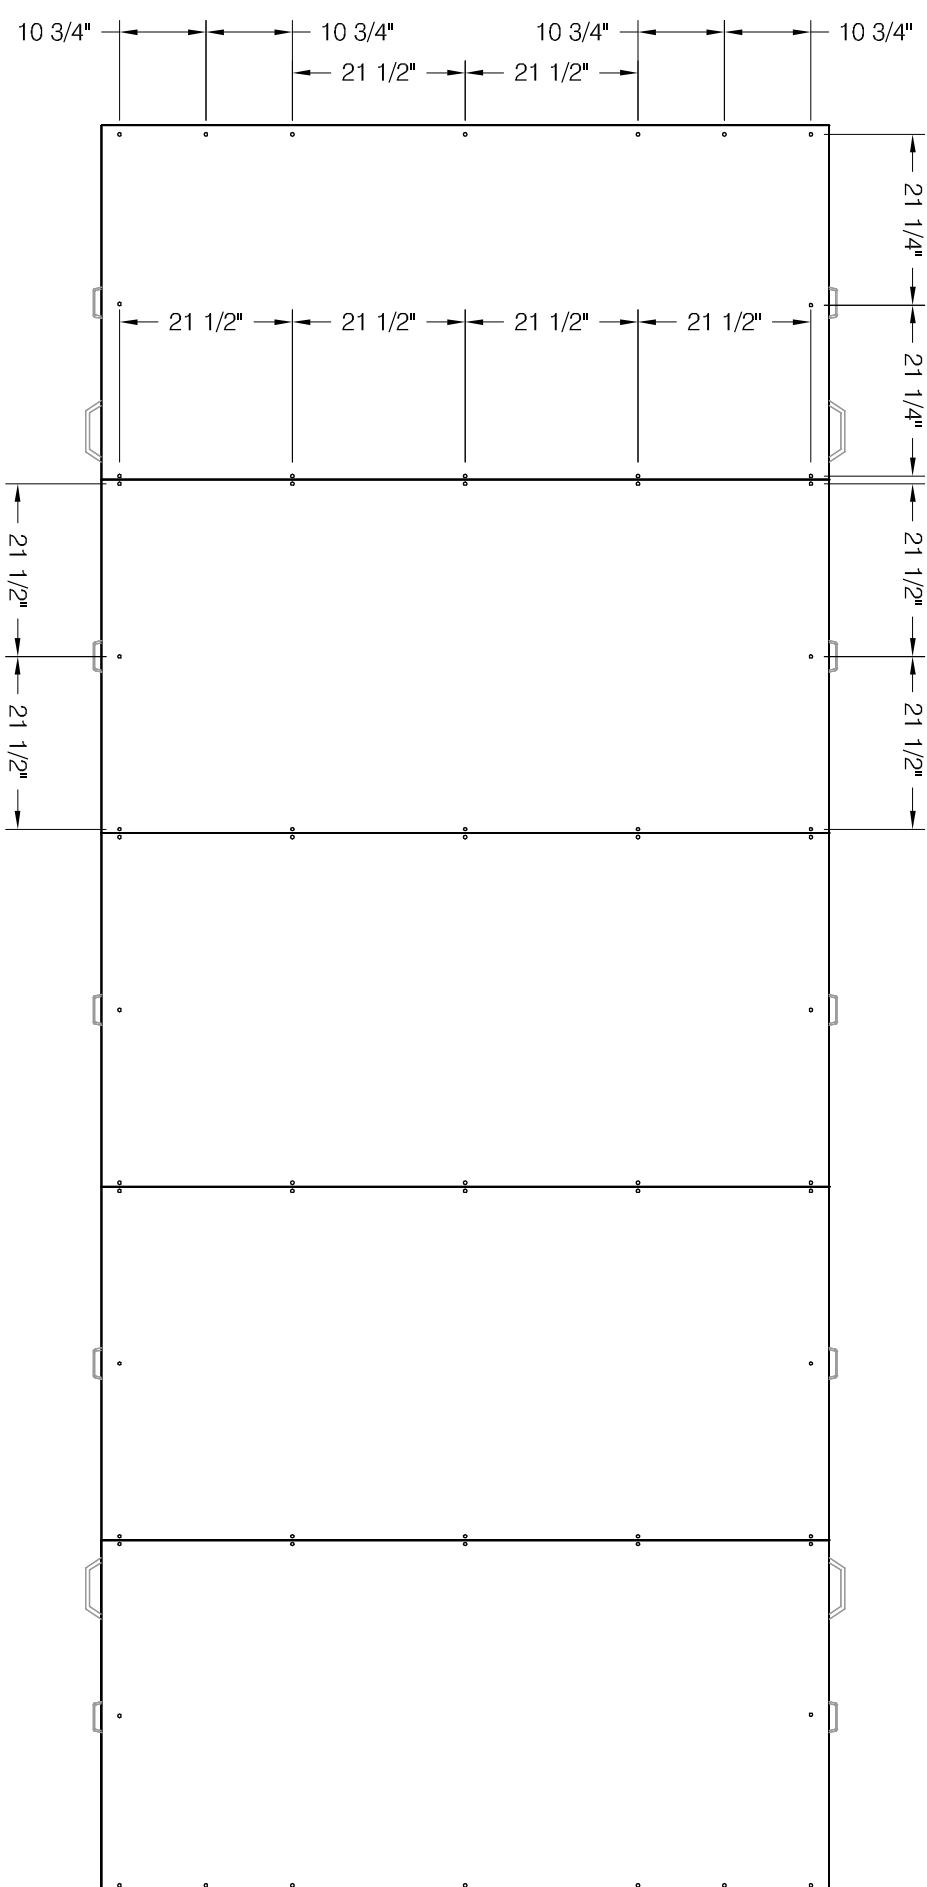

4 ROOF PANEL PLAN
SCALE: 3/8" = 1'-0"


SCALE: $3/8" = 1'-0"$

NOTE: USE #14 x 1" TEK SCREWS WITH BONDED SEALING WASHERS TO FASTEN ROOF PANELS.

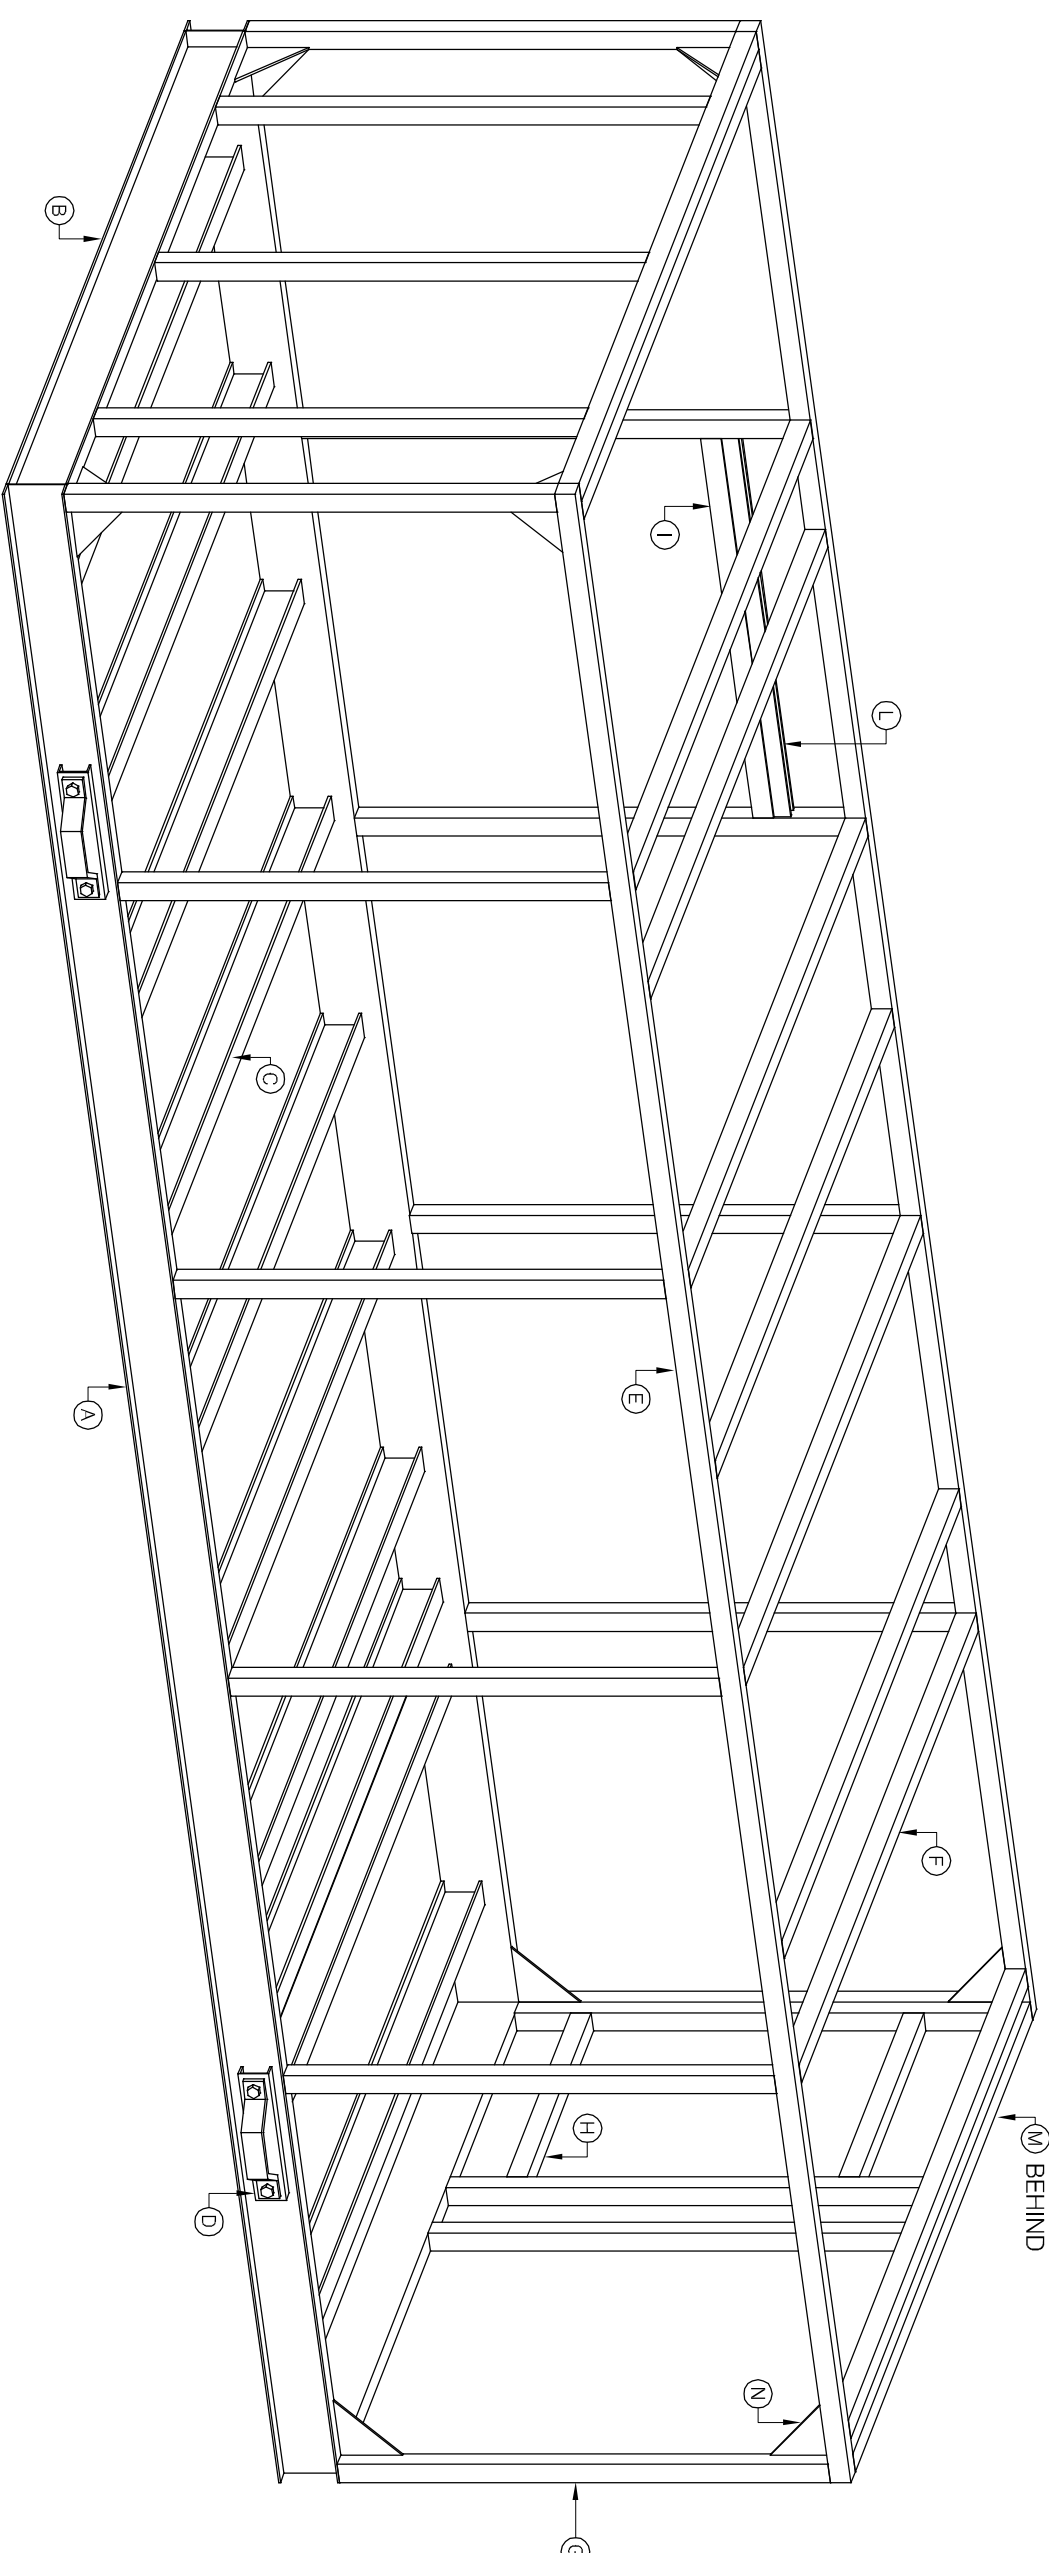


5 FRAME ISOMETRIC
SCALE: N.T.S.


SCALE: N.T.S.

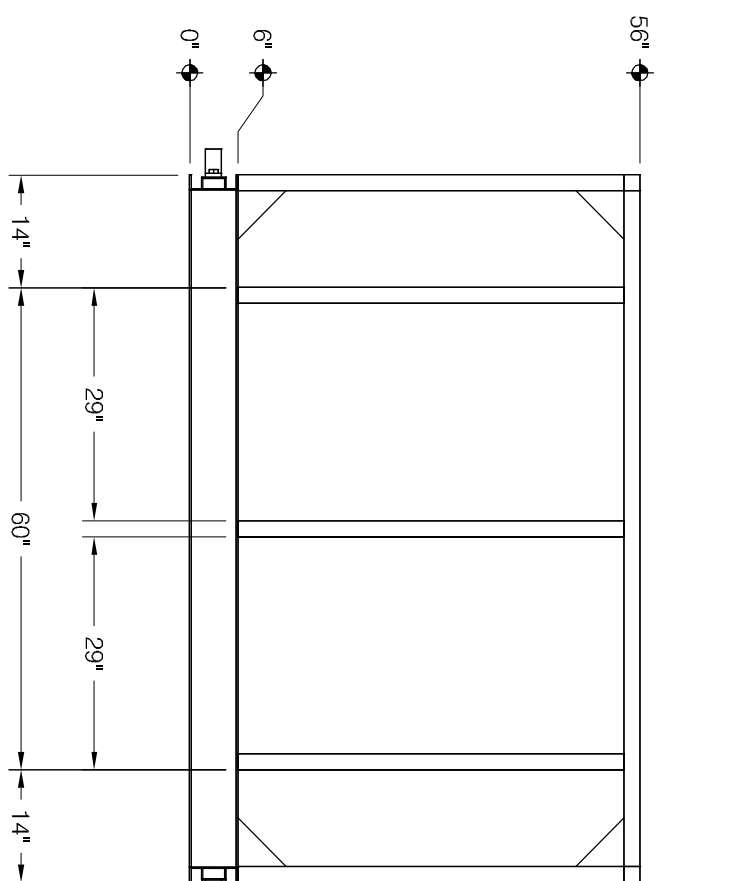


LEFT ELEVATION

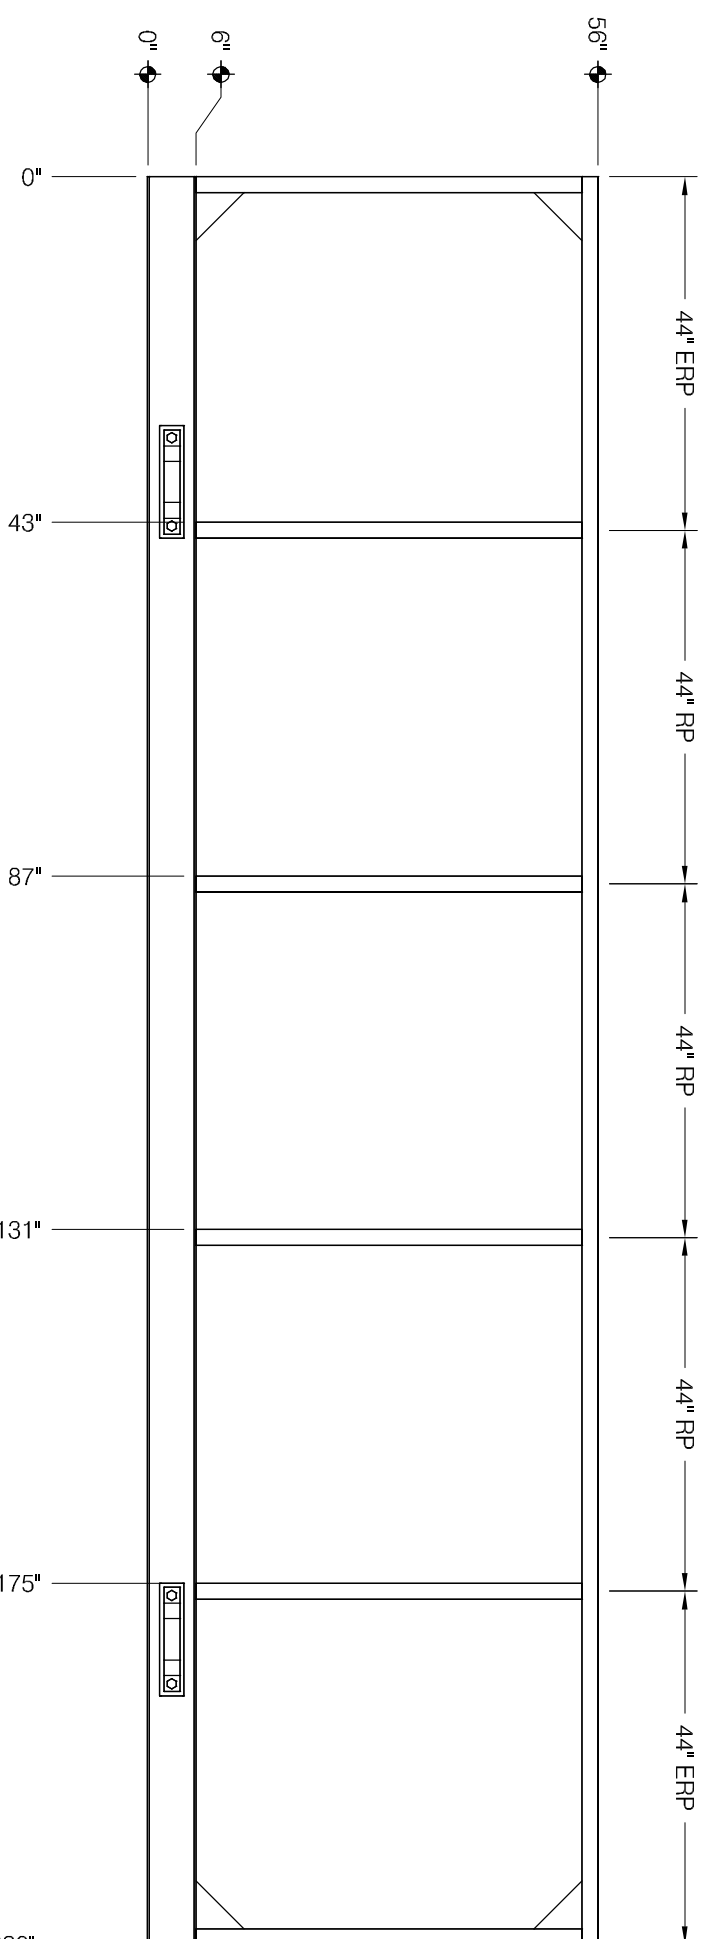

FRONT ELEVATION

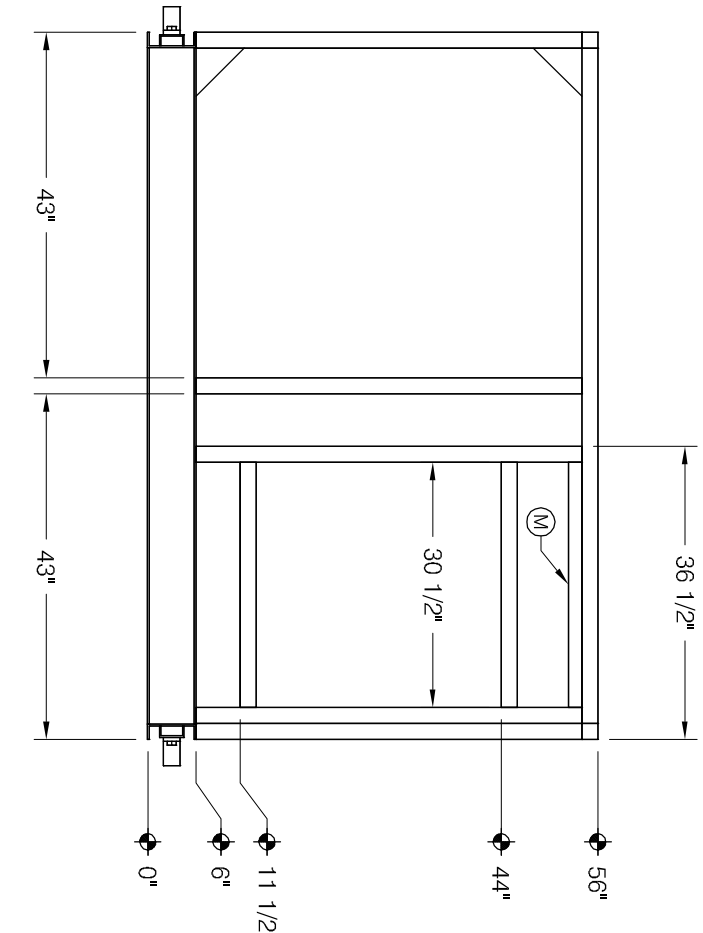

RIGHT ELEVATION

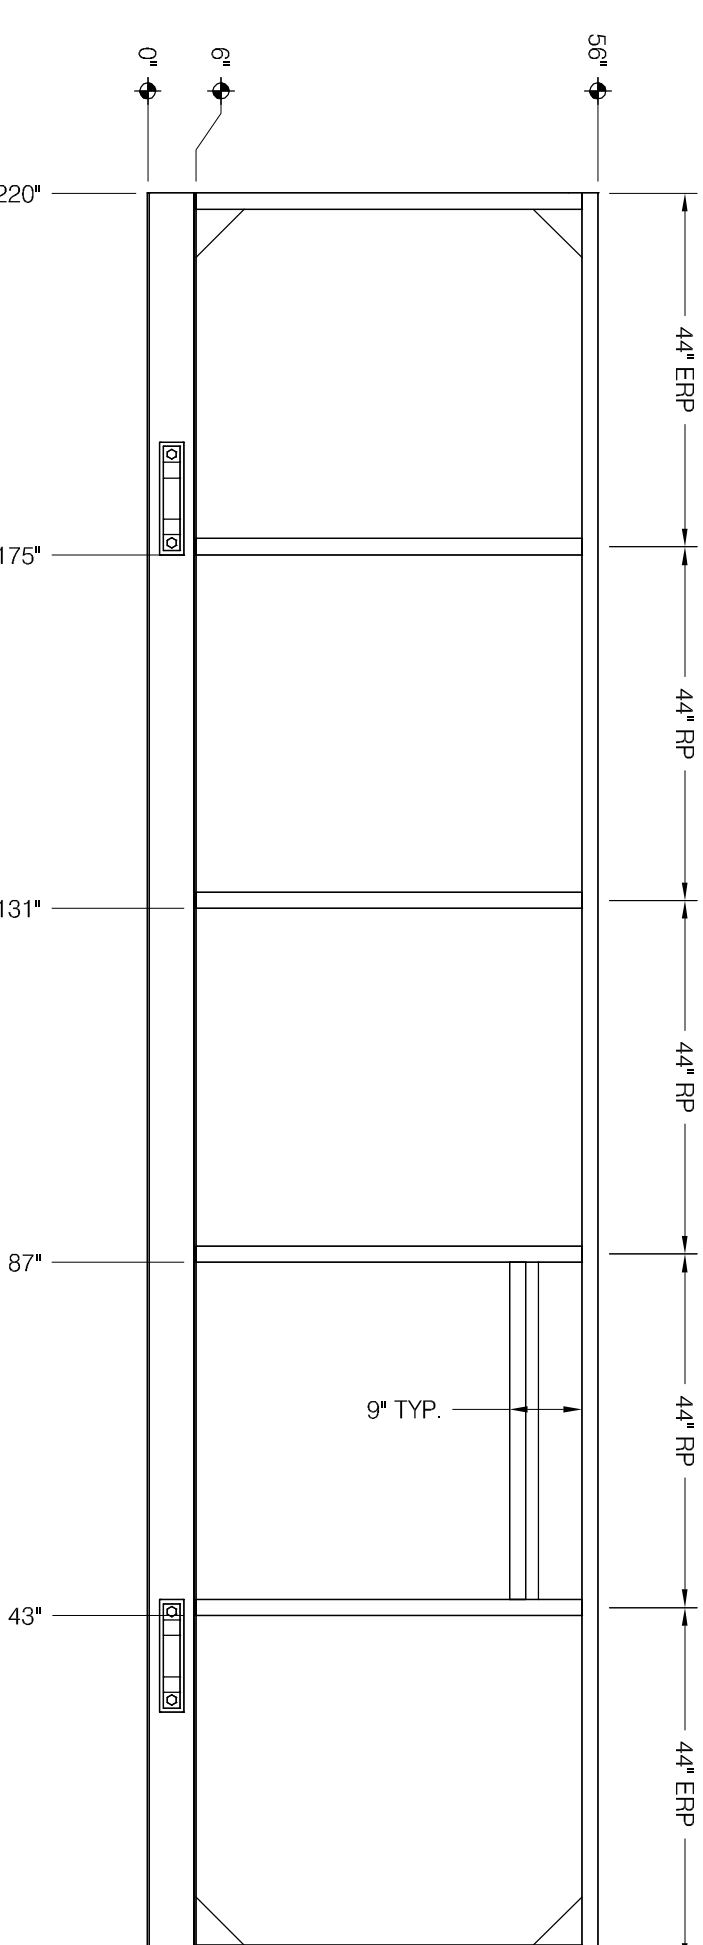

REAR ELEVATION

ITEM	DESCRIPTION	W/F/T	QTY	LENGTH
A	6" STD CHANNEL	8.2	2	22'
B	6" STD CHANNEL	8.2	2	84 1/8'
C	4" STD. HBHMI	12.5	10	84 1/8'
D	3" STD. CHANNEL	4.1	4	14'
E	2"x 2"x 16 GA. TUBING	1.69	2	22'
F	2"x 2"x 16 GA. TUBING	1.69	2	84'
G	2"x 2"x 16 GA. TUBING	1.69	18	48'
H	2"x 2"x 16 GA. TUBING	1.69	2	30 1/2'
J	2"x 2"x 16 GA. TUBING	1.69	1	42'
K	--	--	--	--
L	1.58" UNISTRUT	--	1	42'
M	1.56" UNISTRUT	--	1	30 1/2'
N	6"x 6" GUSSET	--	14	--


GENERAL NOTES:

1.  - ARROW DESIGNATES OPEN CHANNEL DIRECTION






REVISION RECORD			SAVE-A-LOT	
REV	DATE	BY	DESCRIPTION	
☐				DRAWING BY:
☐				OR
☐				ENG. APPROVAL:
☐				DATE:
☐				01 FEB 2012
☐				SCALE:
☐				NONE
☐				JOB NUMBER
☐				64688
☐				SHEET:
☐				1 OF 1

Hill PHOENIX®
 709 SIGMAN ROAD
 CONOVERS, GA 30013
 PHONE (770) 285-3100 FAX (770) 285-3076
A-5 DOWB COMPANY

CAD FILE NAME:
 Library\Copy-Hardened\T or 2202012\220201M

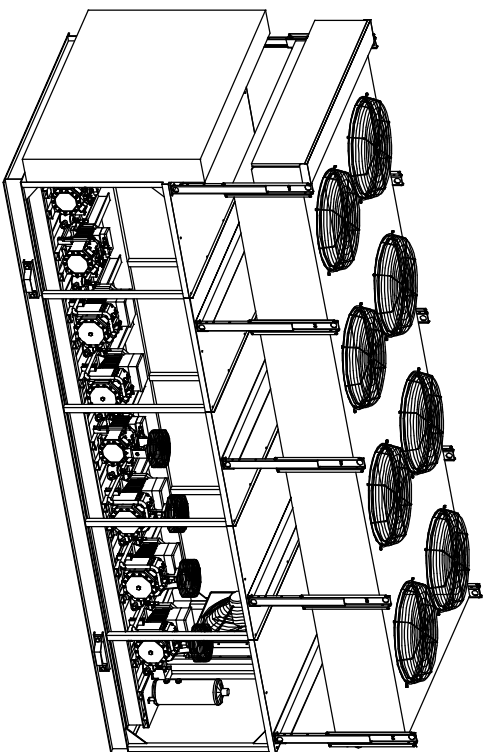

NOTE: DOORS REMOVED TO SHOW RACK

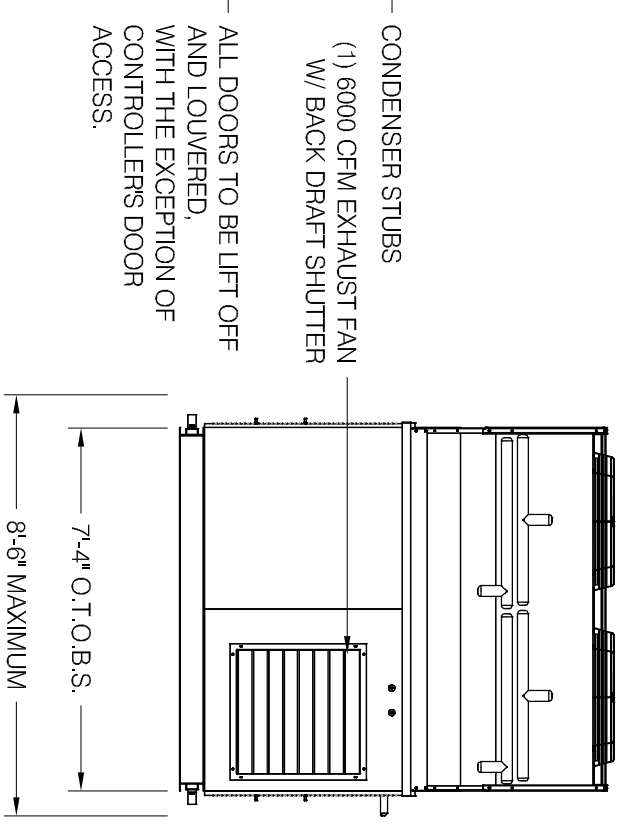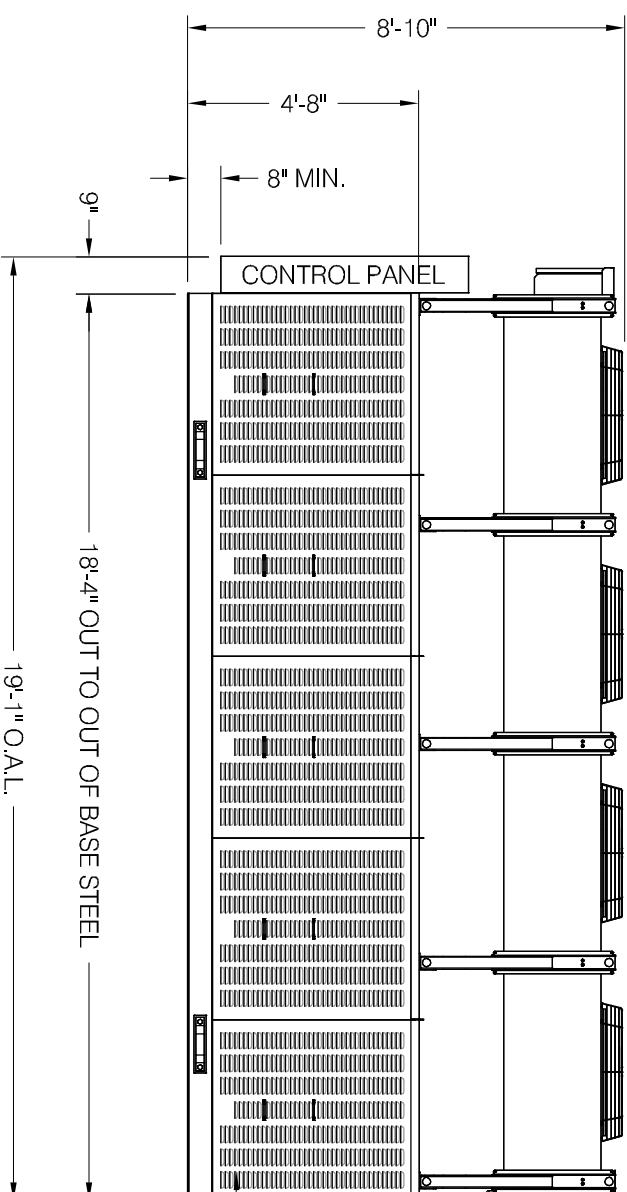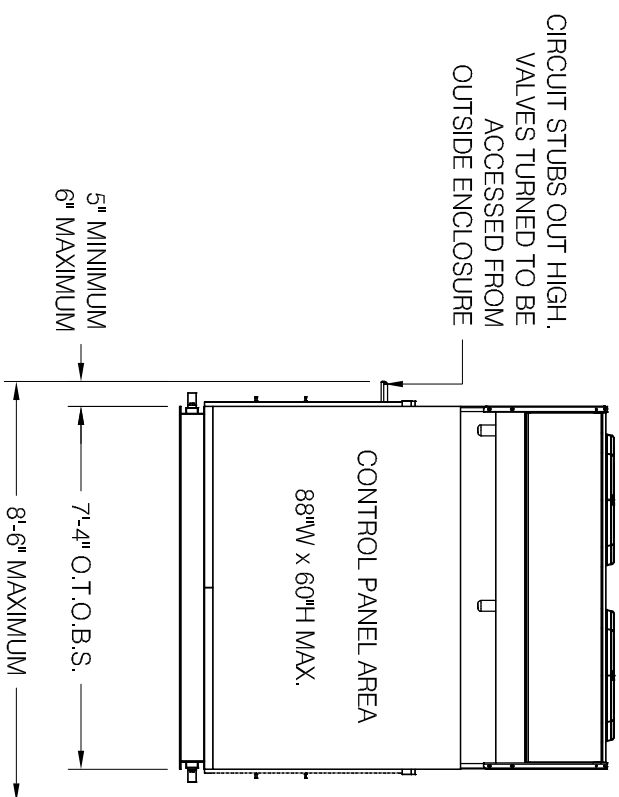
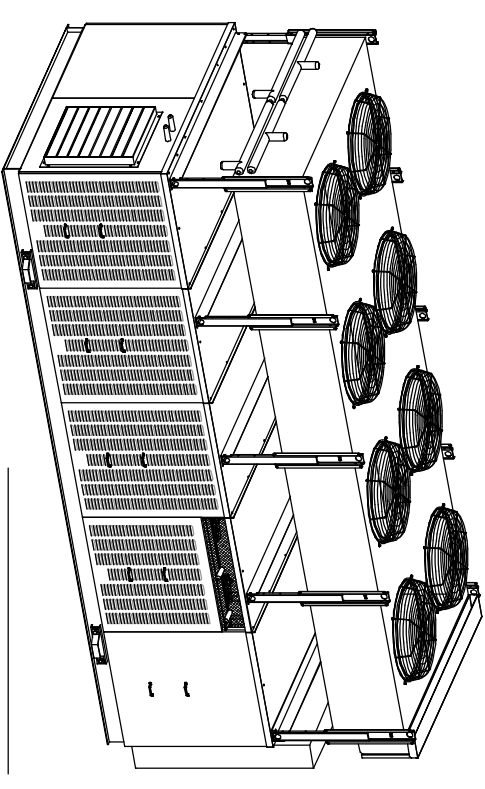
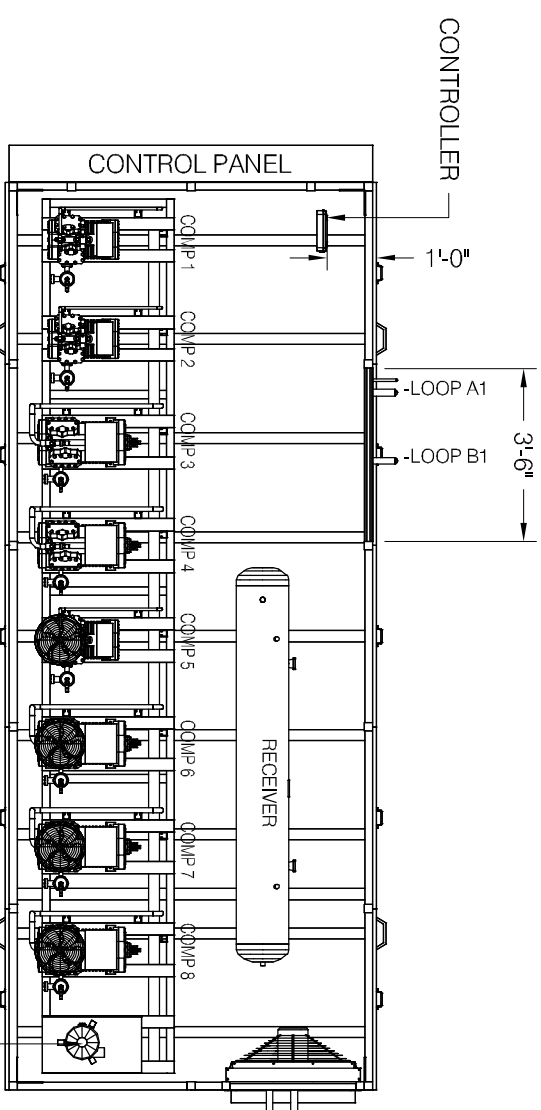


SAVE-A-LOT, LTD. (REF) - PAT A SUBMITTAL





GENERAL NOTES:

1. ESTIMATED SHIPPING WEIGHT WITH CONDENSER: 8,000 LBS.

REVISION RECORD			SAVE-A-LOT	
REV	DATE	BY	DESCRIPTION	
△				Hiil PHOENIX® E X C E L L E N C E 709 SIGMAN ROAD CONYERS, GA 30013 PHONE (770) 285-3100 FAX (770) 285-3076 A DONOR COMPANY
△				CAD FILE NAME: Lottery Conn - Ratched to PDF on 2/20/2012 2:12:30 PM
△				DATE: 09 AUG 2011 SCALE: NONE JOB NUMBER: 64688 SHEET: 1 OF 1

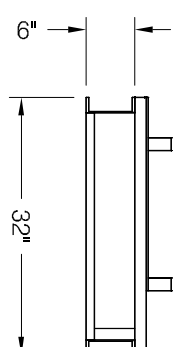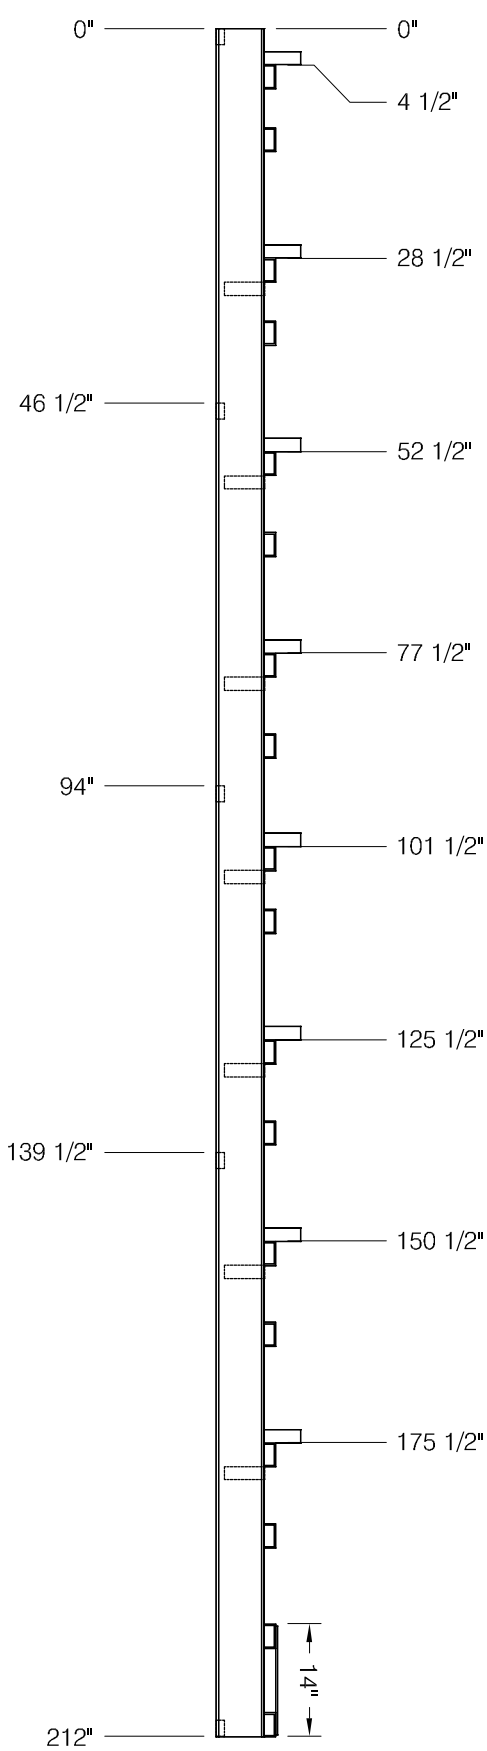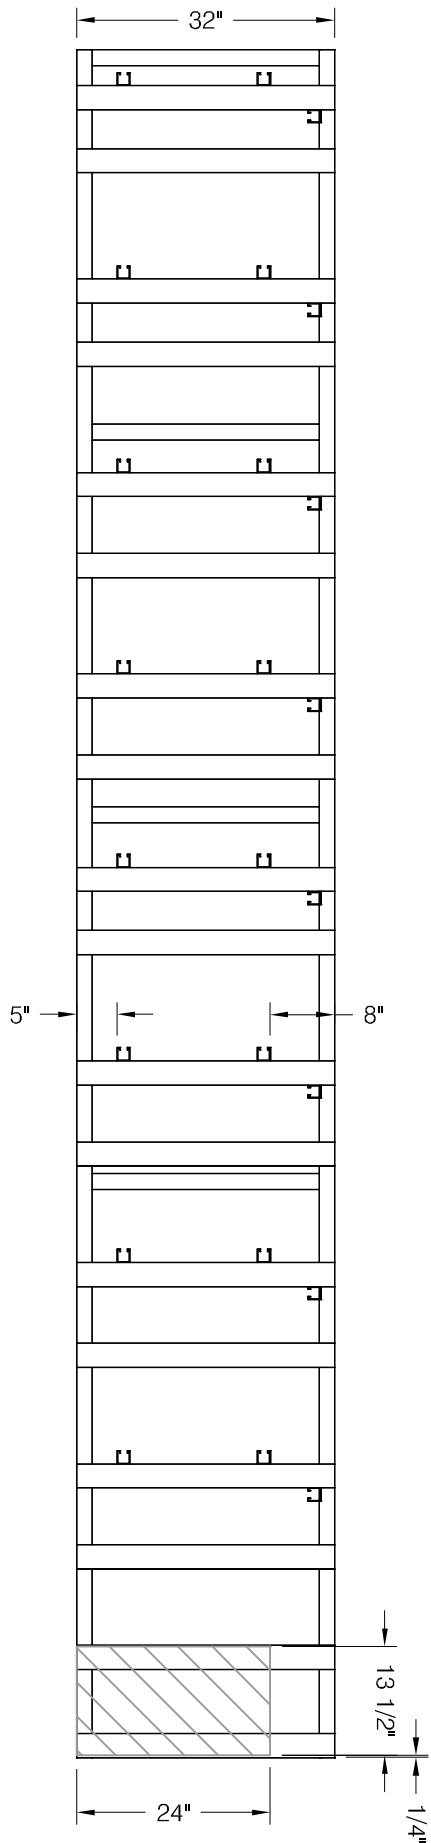

STRUCTURAL STEEL CUT LIST				
ITEM	DESCRIPTION	W/F-T	QTY	LENGTH
A	6" STD. CHANNEL	8.2	2	212"
B	3" STD. CHANNEL	4.1	18	32"
C	1" x 2 1/2 x 14 GA. TUBING	1.27	5	28 1/8"
D	1 5/8" UNISTRUT	--	1	5"
E	1 5/8" UNISTRUT	--	16	4 1/2"
F	1/4" STEEL PLATE	--	1	13 1/2' x 24"

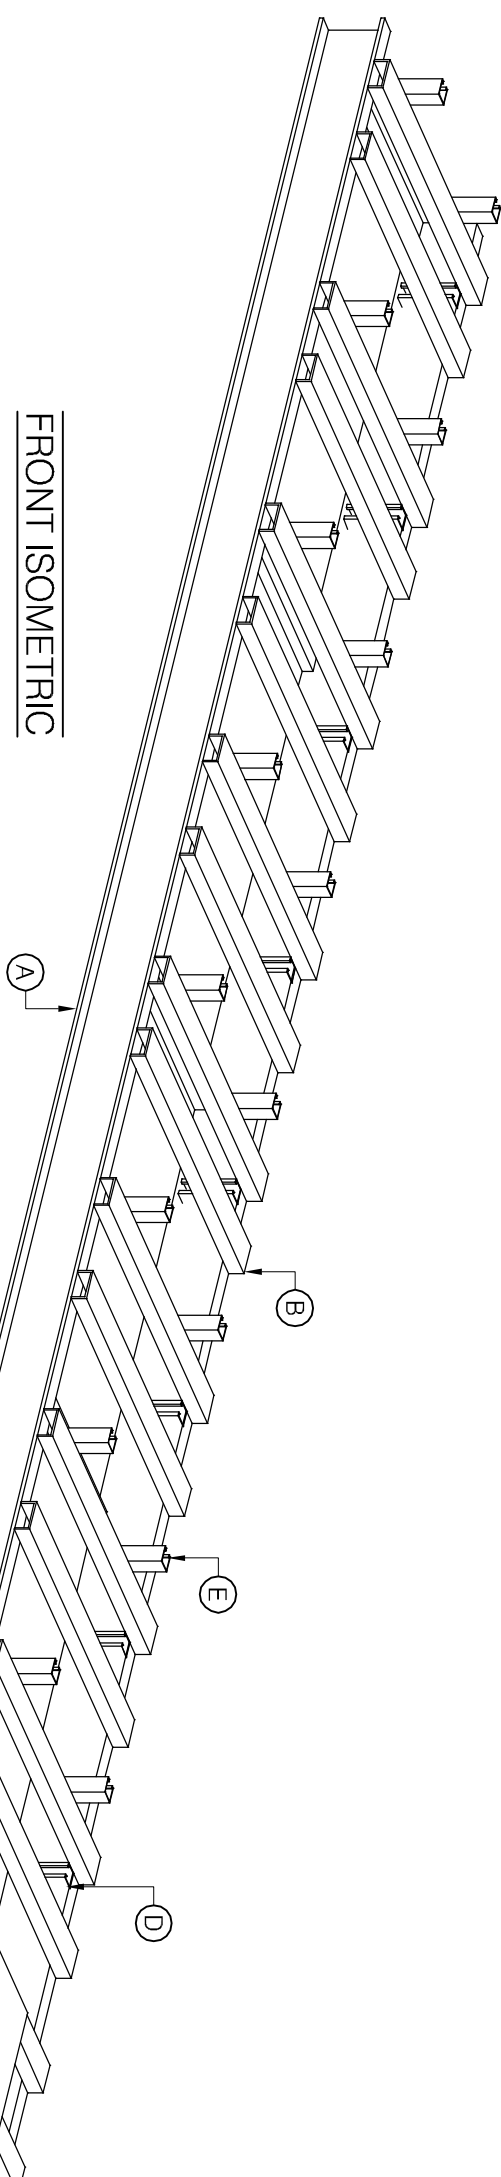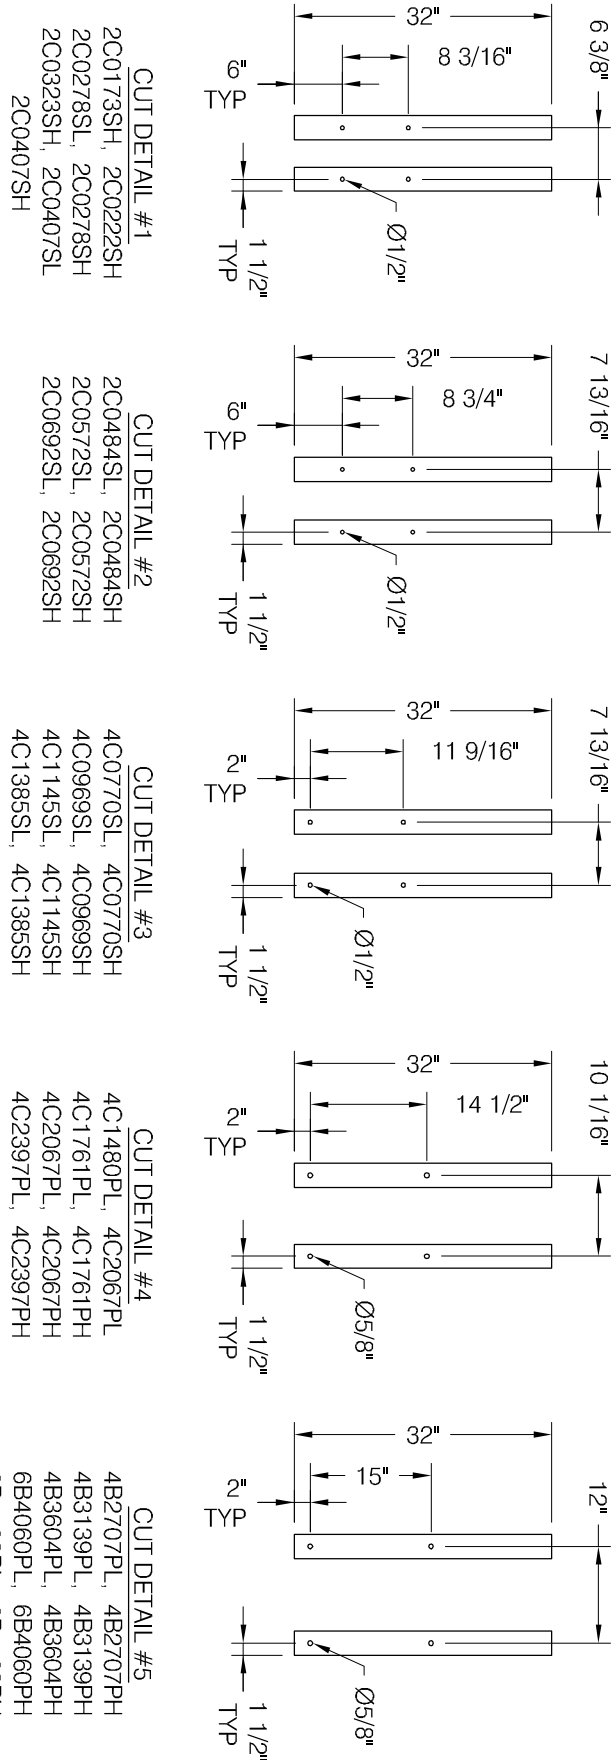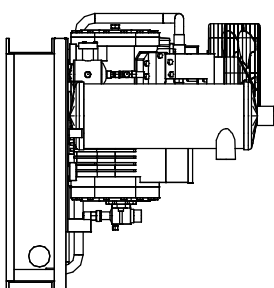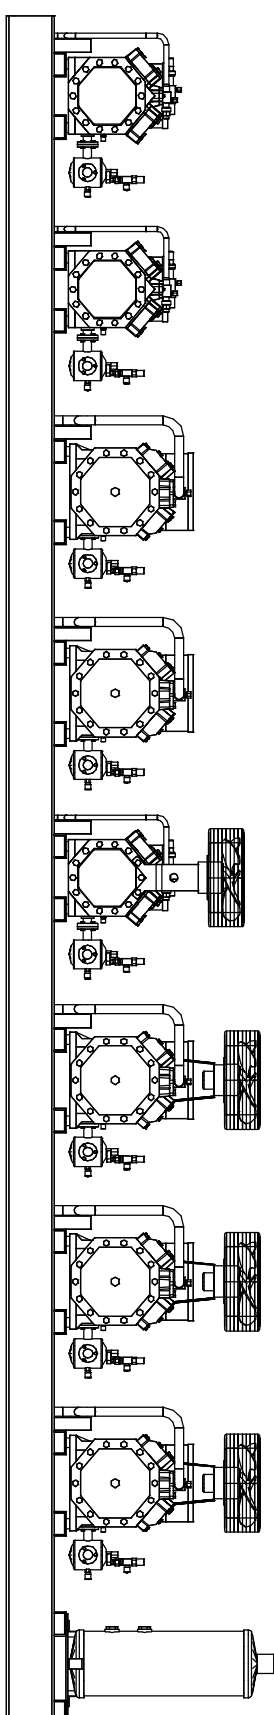

2 EQUIPMENT LAYOUT

BITZER COMPRESSOR MOUNTING DETAILS

REVISION RECORD			SAVE-A-LOT	
REV	DATE	BY	DESCRIPTION	DRAWN BY: ENG. APPROVAL:
△			Hill PHOENIX® E X O E L L E N C E 709 SIGMAN ROAD CONNERS, GA 30013 PHONE (770) 285-3100 FAX (770) 285-3076 A DOWNEY™ COMPANY	DATE: 01 FEB 2012
△				SCALE: NONE
△				JOB NUMBER 64688
△				SHEET: 1 OF 1
△				CAD FILE NAME: 10brf (copy) - Rev003a10-075.mn - 2/20/2012 1:16:23 PM