



1
A100 **FLOOR PLAN**
SCALE: N.T.S.

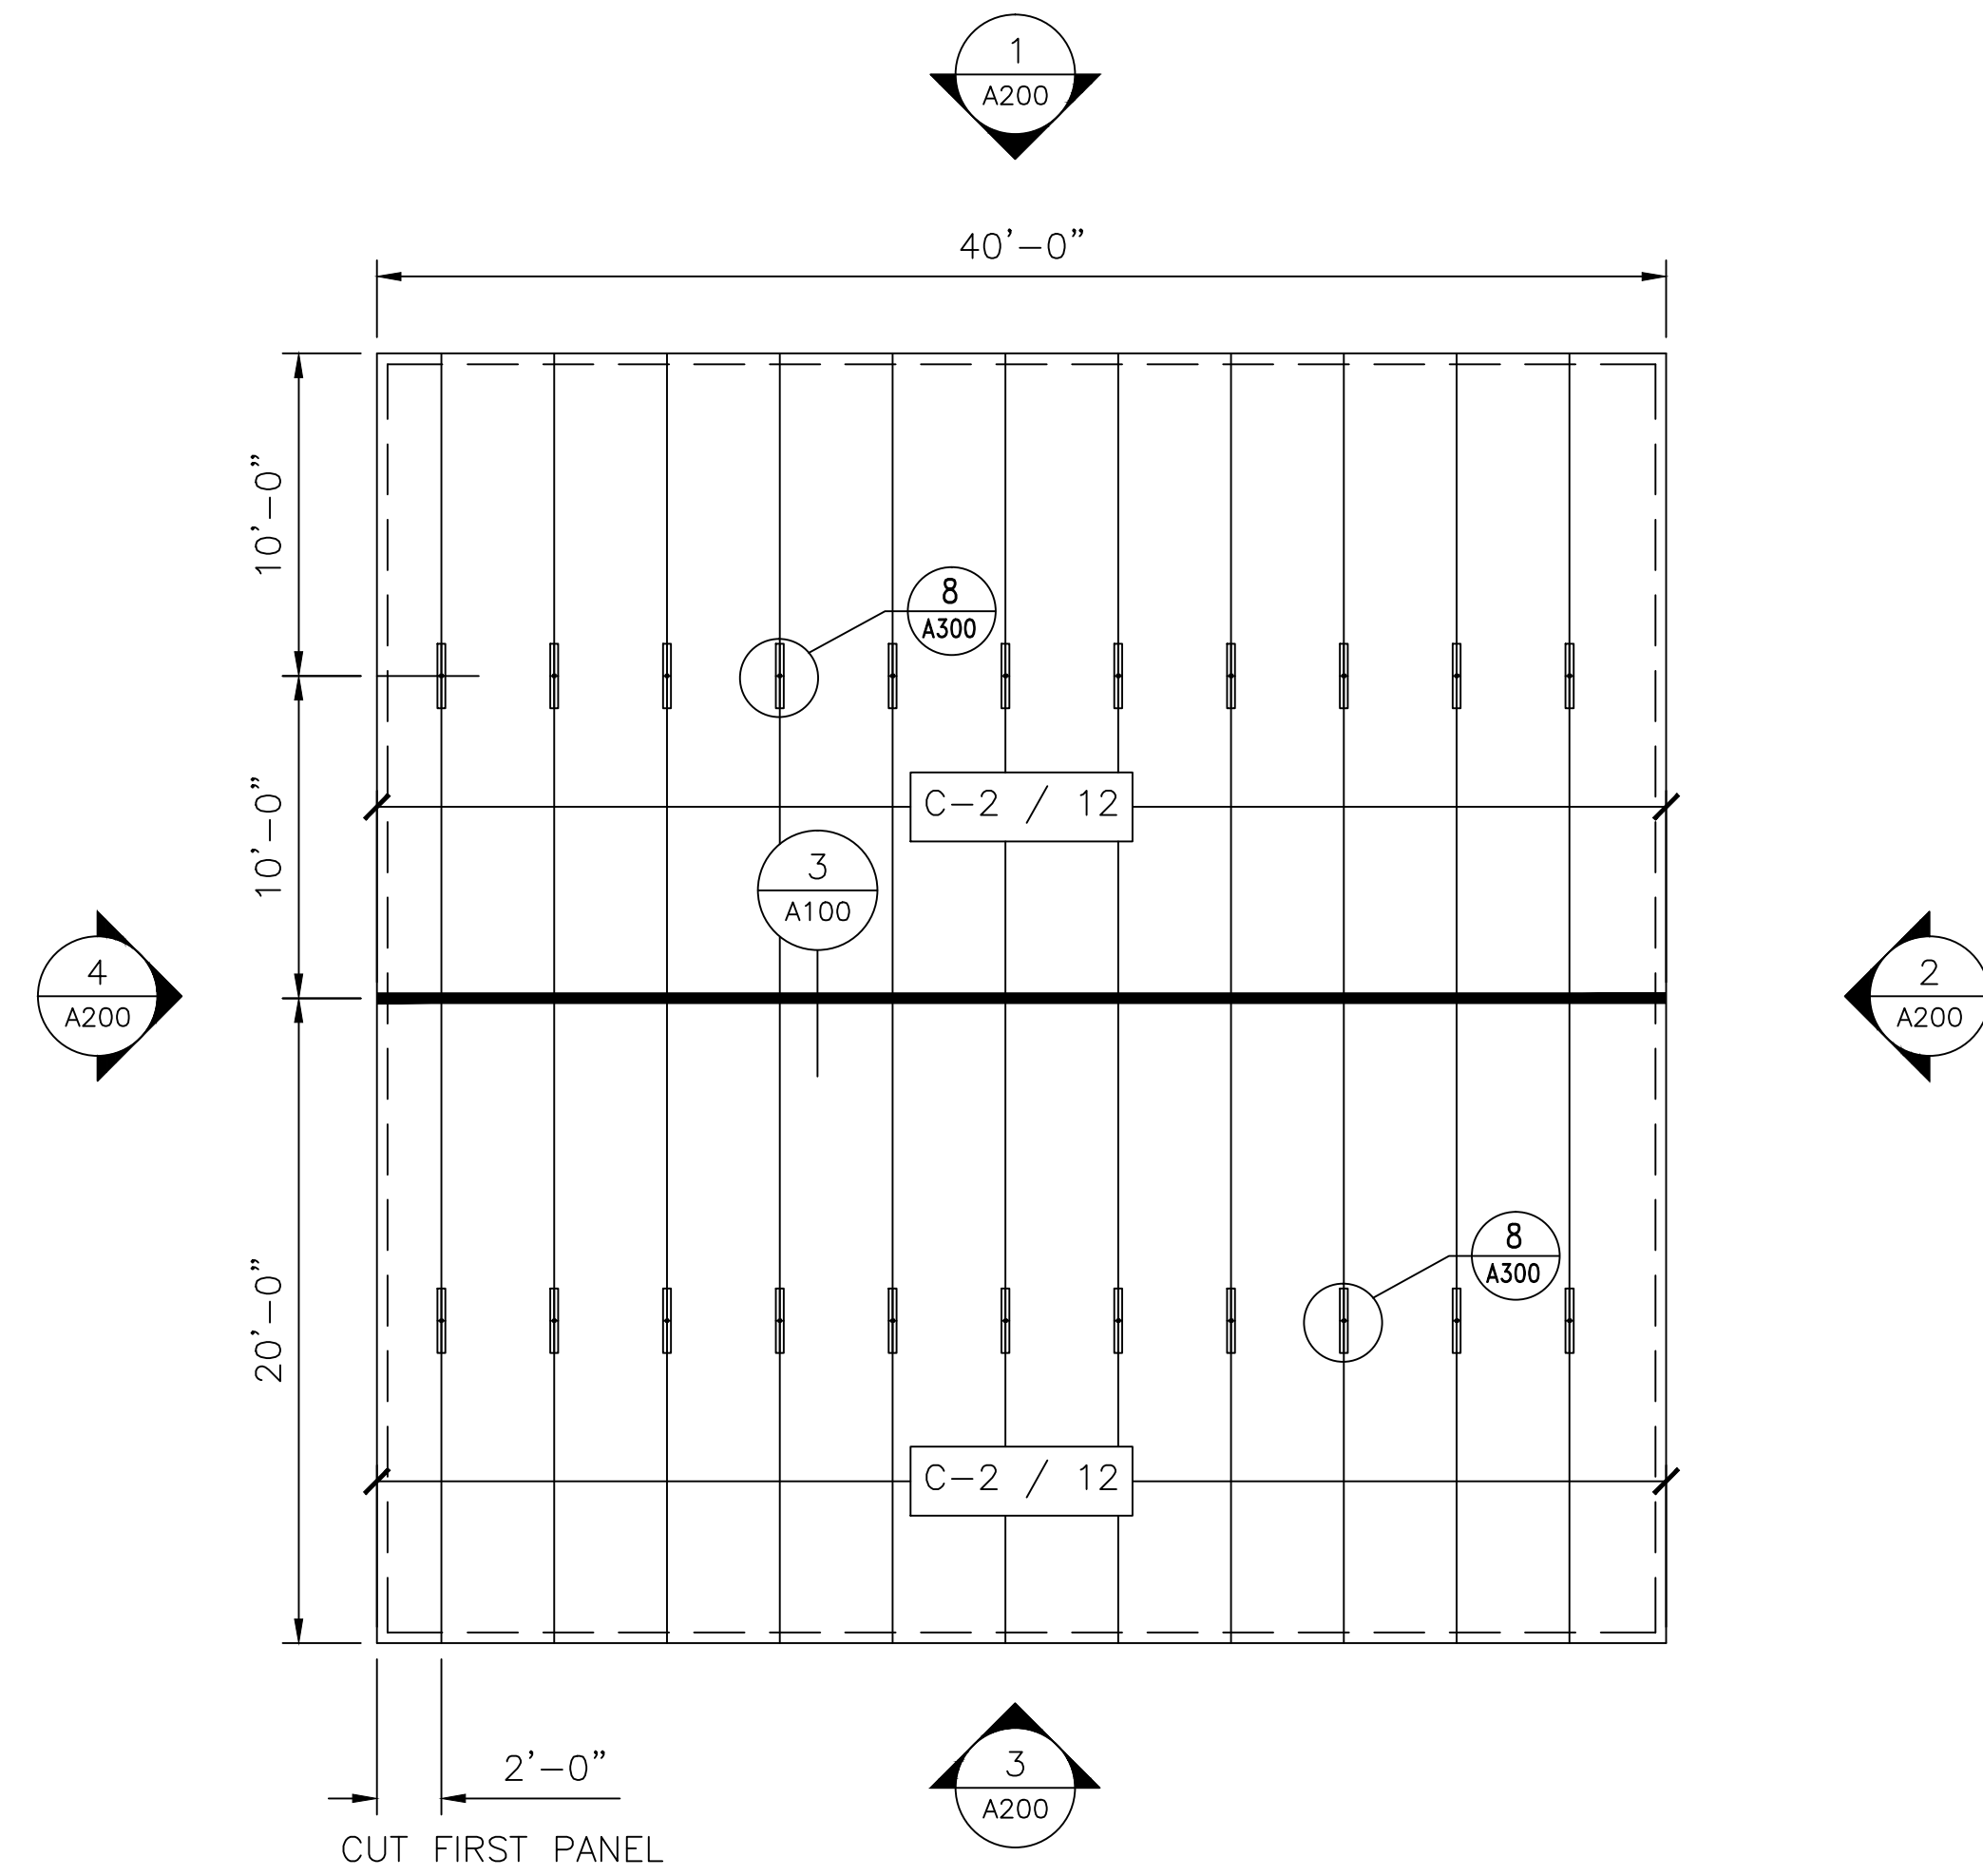

2
A100 **CEILING PLAN**
SCALE: N.T.S.

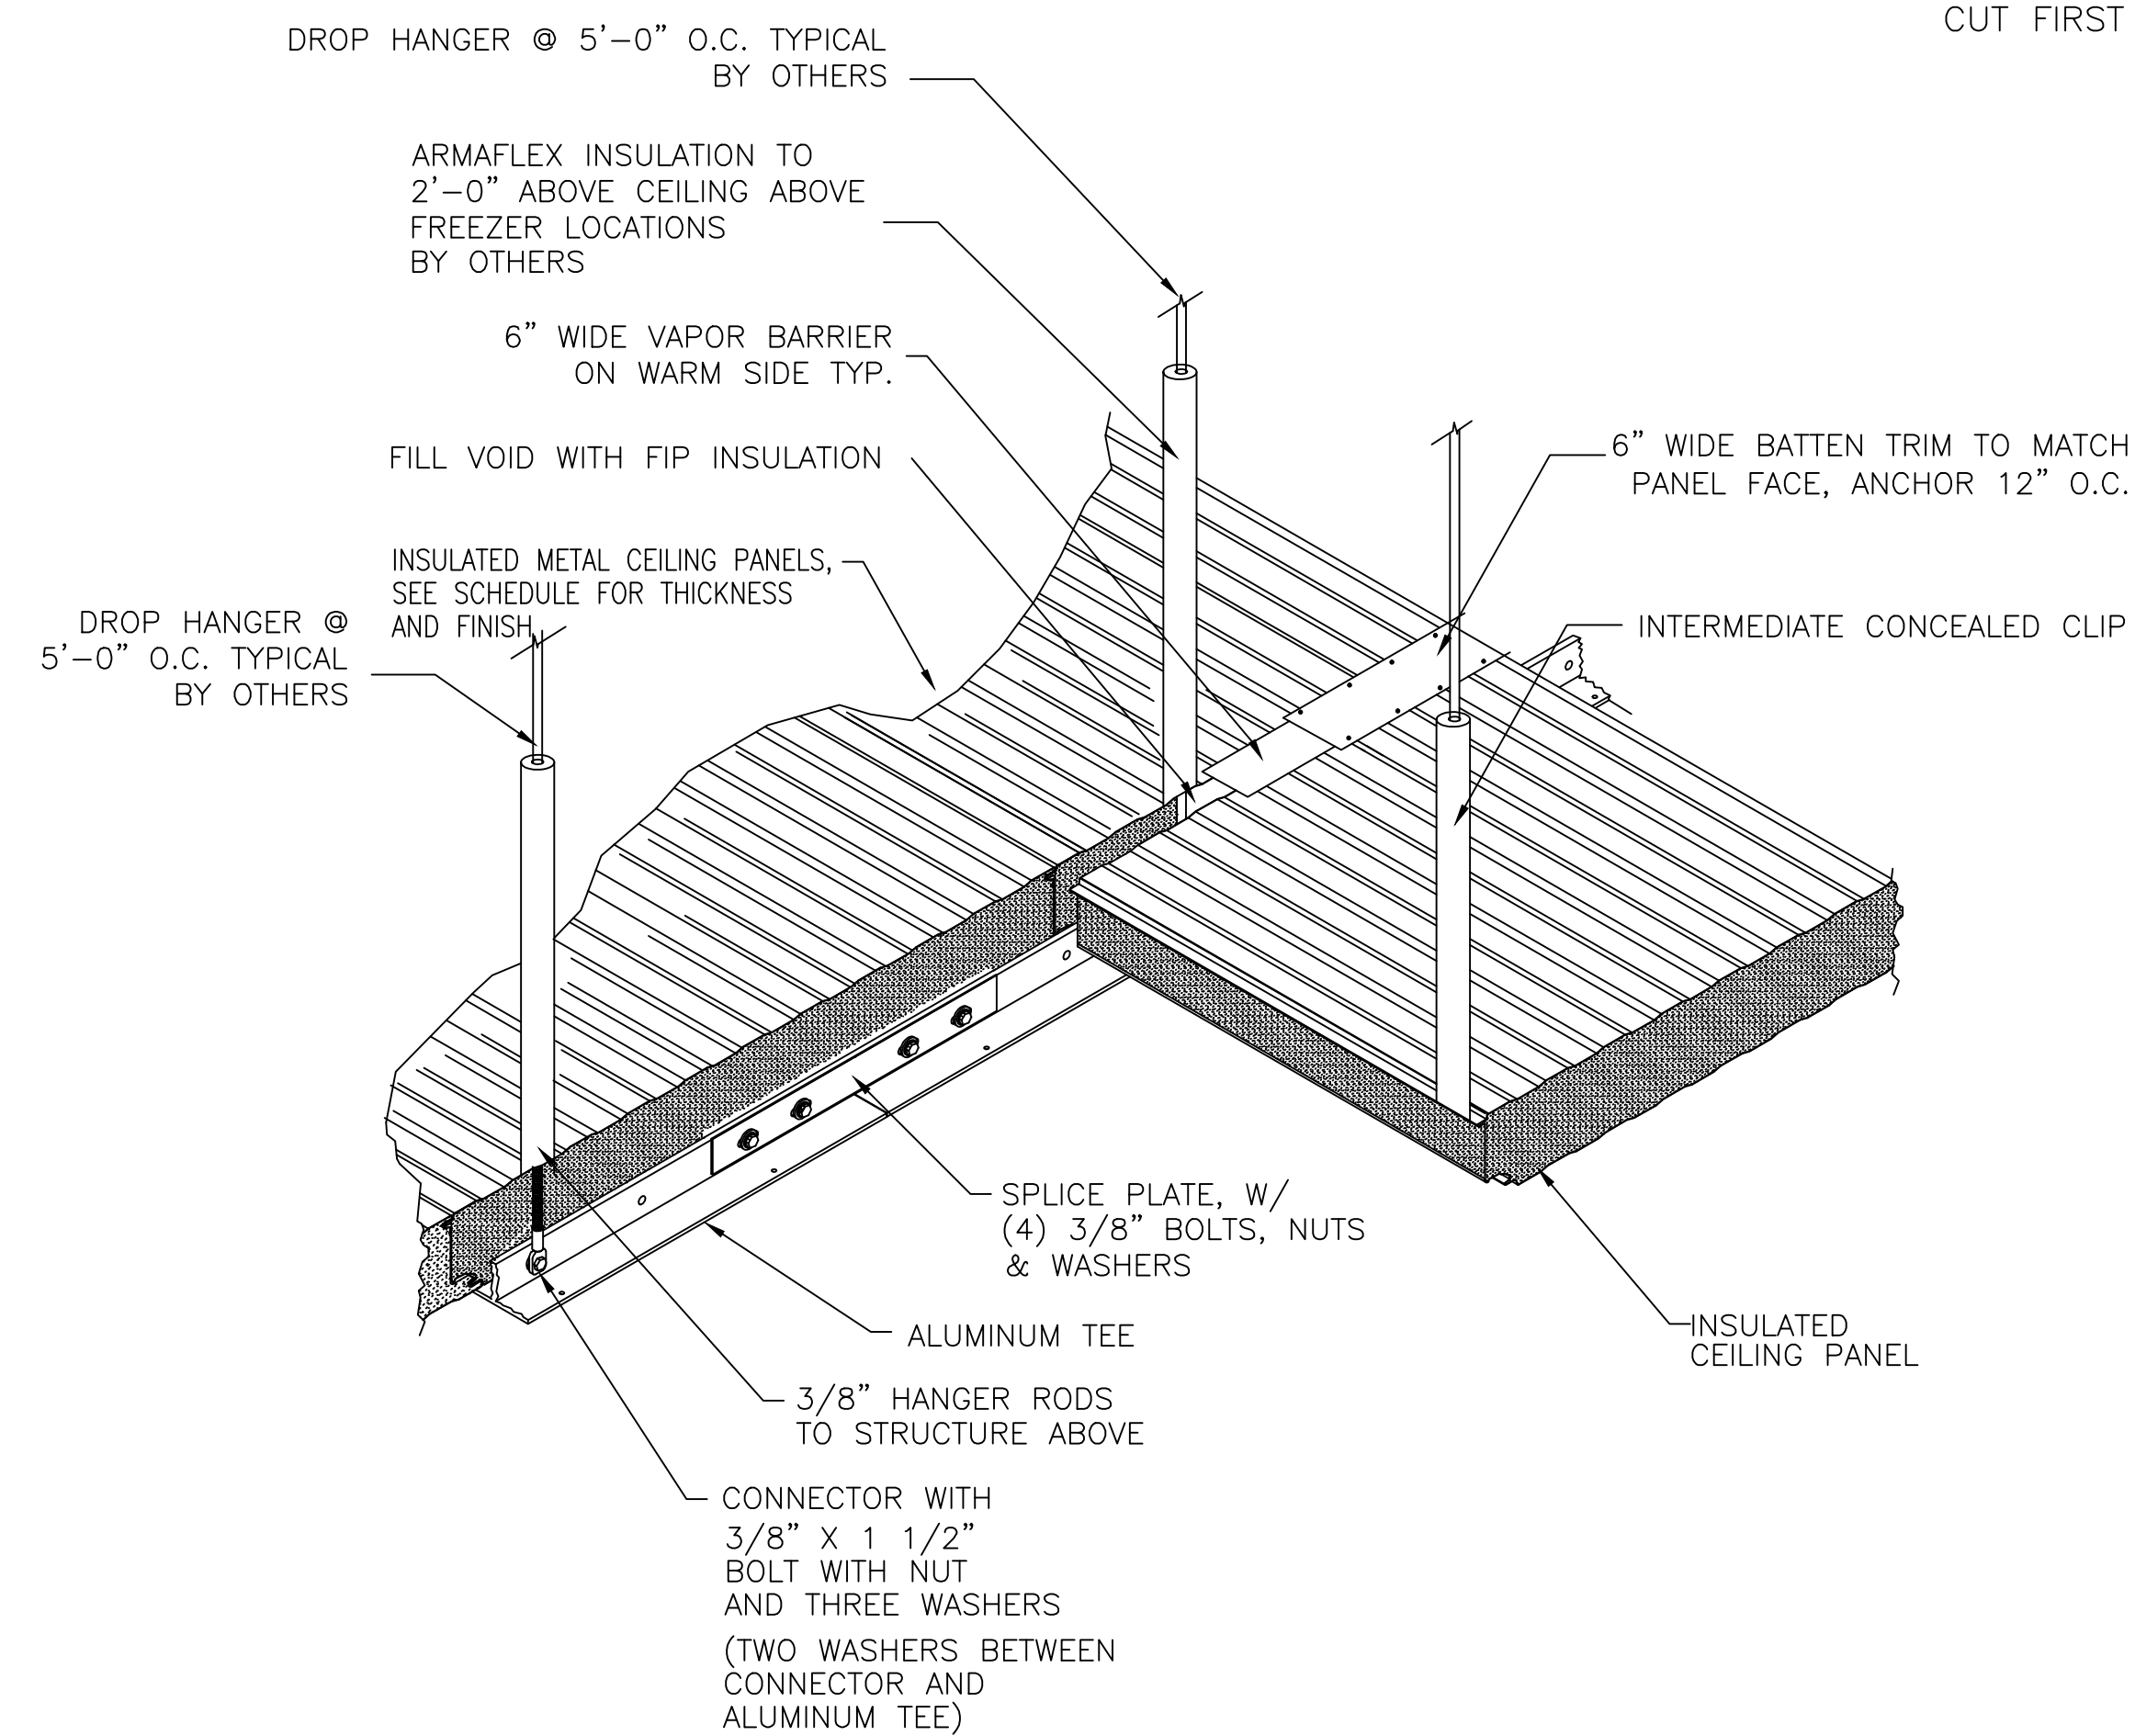

3
A100 **CEILING TEE DETAIL**
SCALE: N.T.S.

PANEL SCHEDULE

PANEL DESIG.	PANEL HEIGHT	QTY OF PANELS	PANEL THICK	PANEL SERIES	PANEL COLOR
W-1	16'-0"	48	4"	MESALINE	USDA WHITE
C-2	20'-0"	24	4"	MESALINE	USDA WHITE

Barr Inc.
1423 Planeview Drive
Oshkosh, WI 54904
920-231-1711 Phone

40' x 40' x 16'-4"
Drive-In Cooler

TOLERANCES UNLESS SPECIFIED
FRACTIONAL DECIMAL .015 X ± 0'30"
X/X" ± 1/32" .XX ± .005 XXX ± 0'05"
.XXXX ± .001

Draftsman is not responsible for panel heights, quantities and/or dimensions. Contractor to verify all information.

FLOOR PLAN

DR.BY: KRZ
DATE: 8/30/2016
SCALE: NTS
CHECKED BY:
SHEET NO. A100

REVISION BY DATE

