






Barr Inc.
 1423 Planeview Drive
 Oshkosh, WI 54904
 920-231-1711 Phone

40' x 40' x 20'-4"
Drive-In Cooler

DRAWING INDEX

T.1	TITLE SHEET
A100	FLOOR/CEILING PLAN
A200	INSULATED WALL PANEL ELEVATIONS
A300	INSULATED WALL PANEL DETAILS

TITLE	40' x 40' x 20'-4" Drive-In Cooler
TOLERANCES UNLESS SPECIFIED FRACTIONAL .XX ± 1/32" .XXX ± .005" .XXXX ± .001" DECIMAL .015 X ± 0'30" ANGLE .XXX X'XX' ± 0'05"	
Draftsman is not responsible for panel heights, quantities and / or dimensions. Contractor to verify all information.	
DR.BY: KRZ DATE: 8/30/2016 SCALE: NTS CHECKED BY: SHEET NO. T.1	
Barr Inc. 1423 Planeview Drive Oshkosh, WI 54904 920-231-1711 Phone	
REVISION	BY DATE

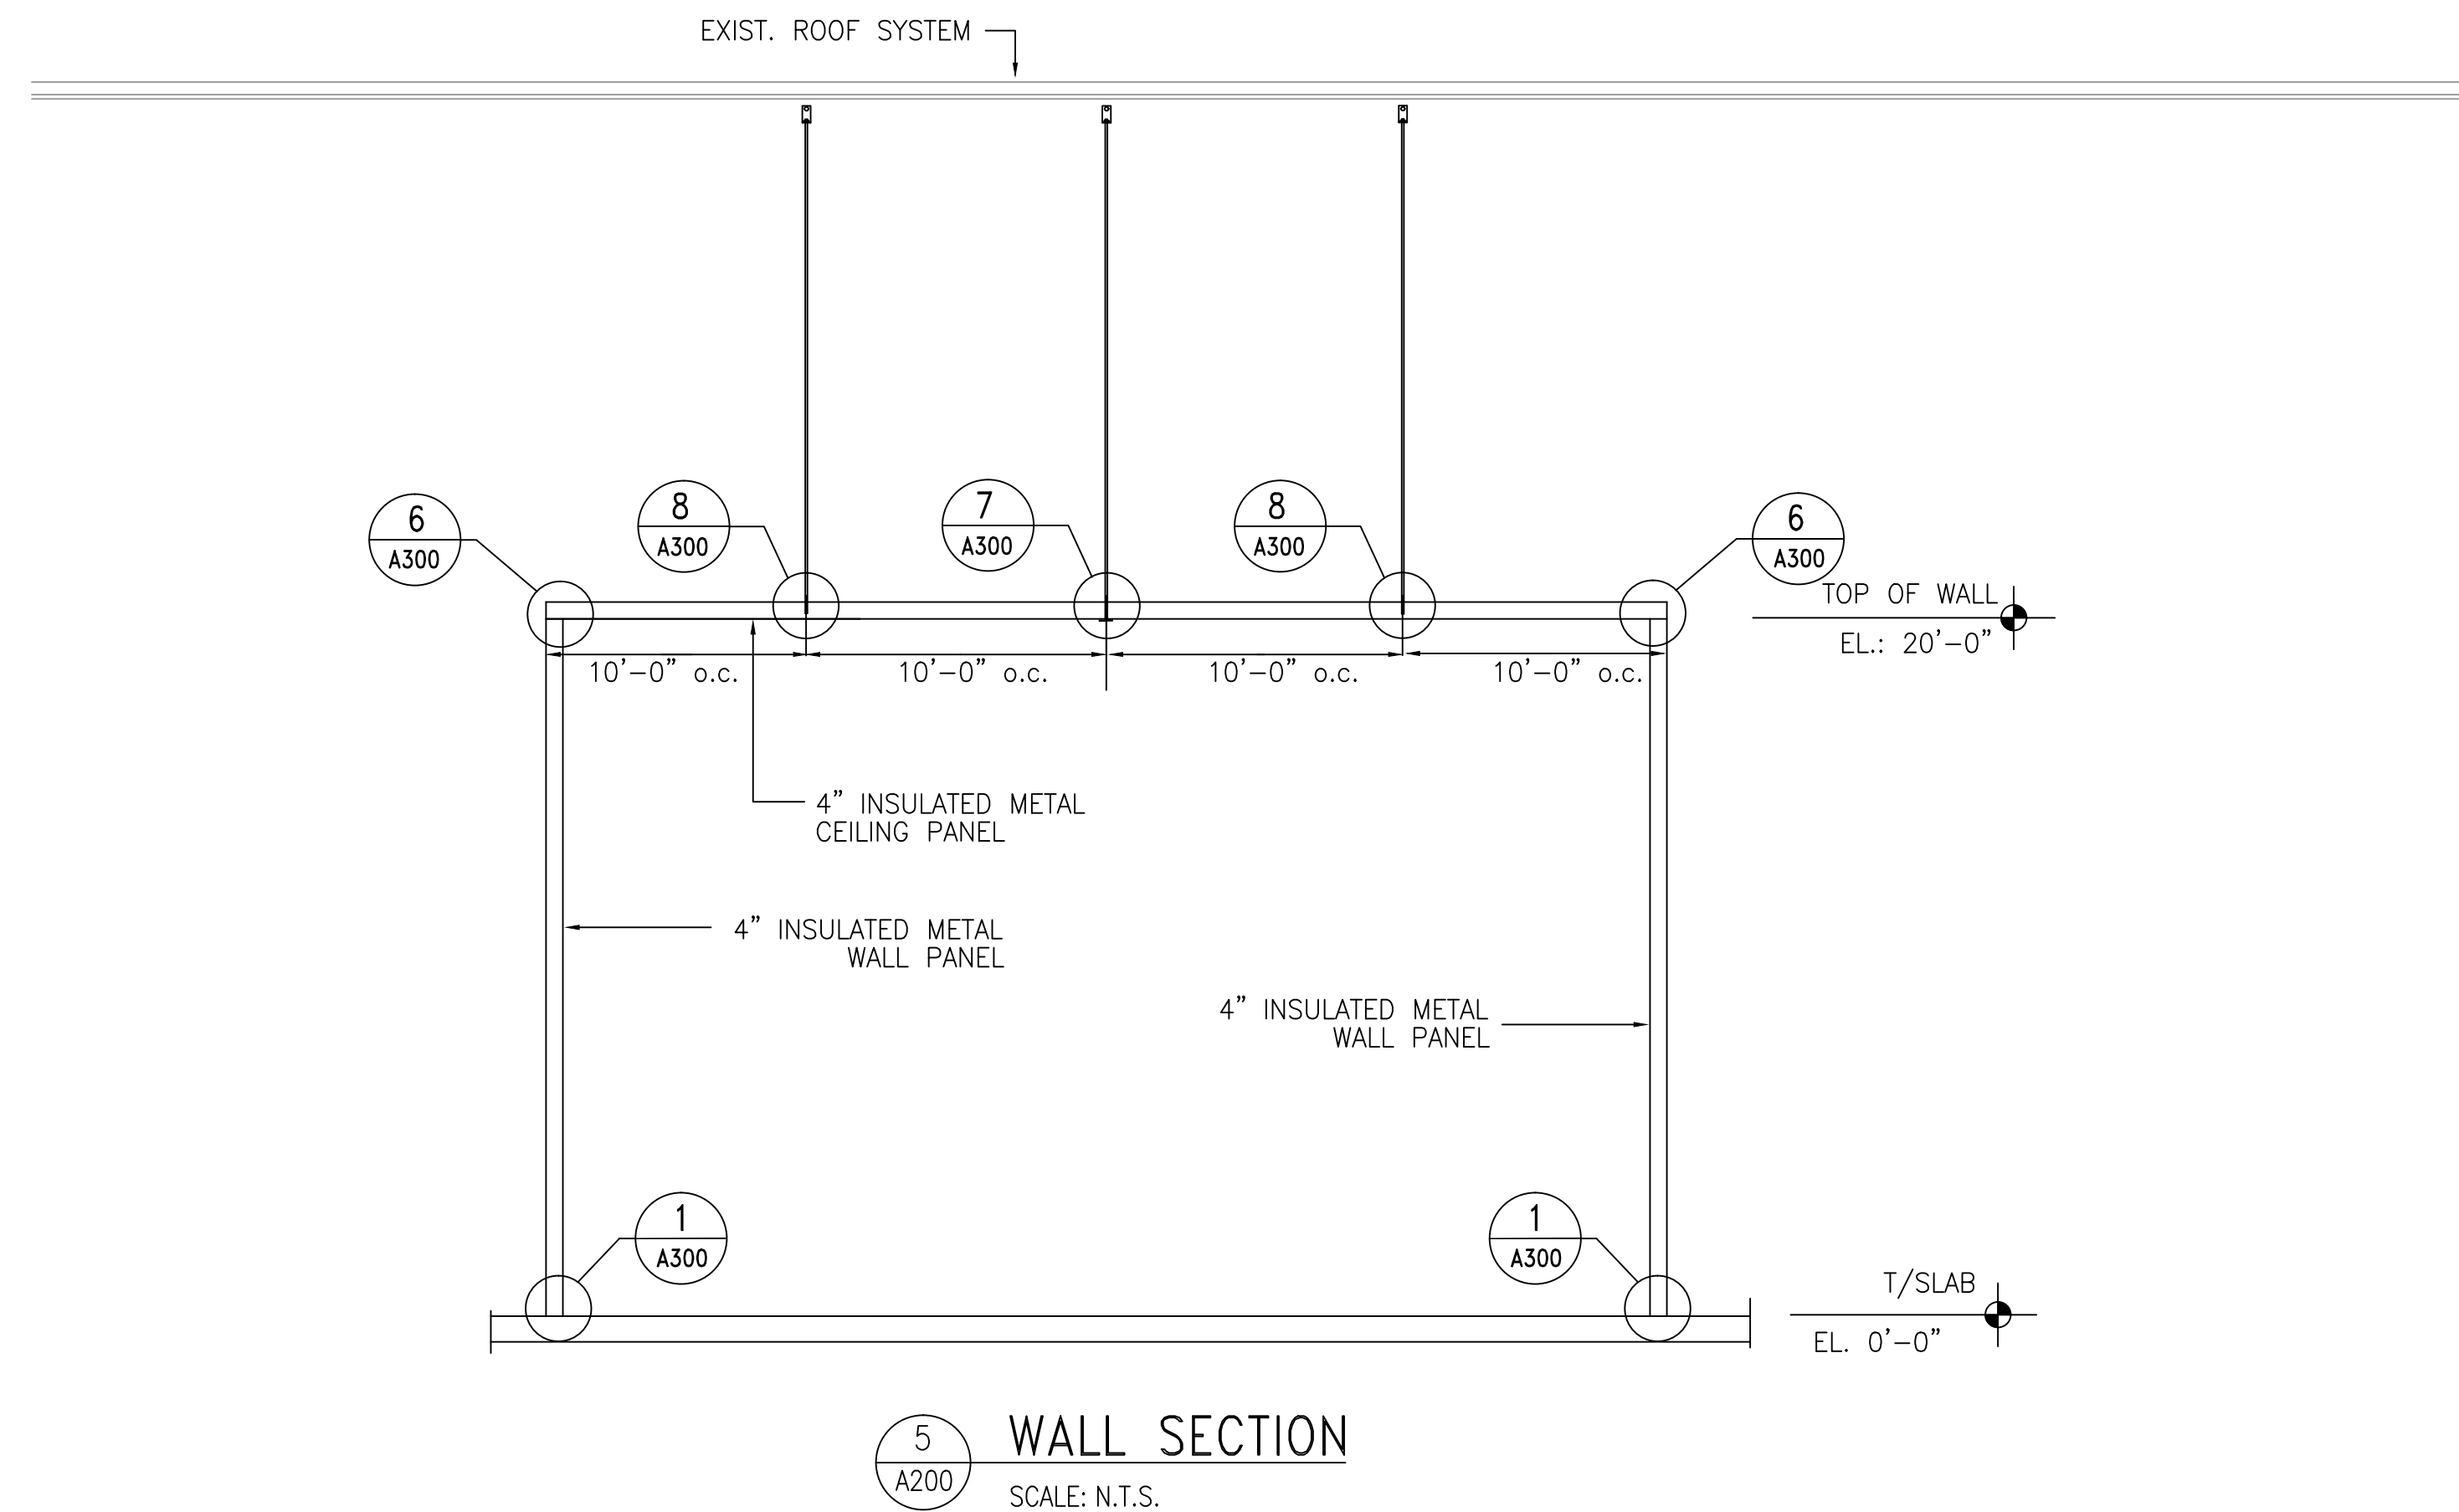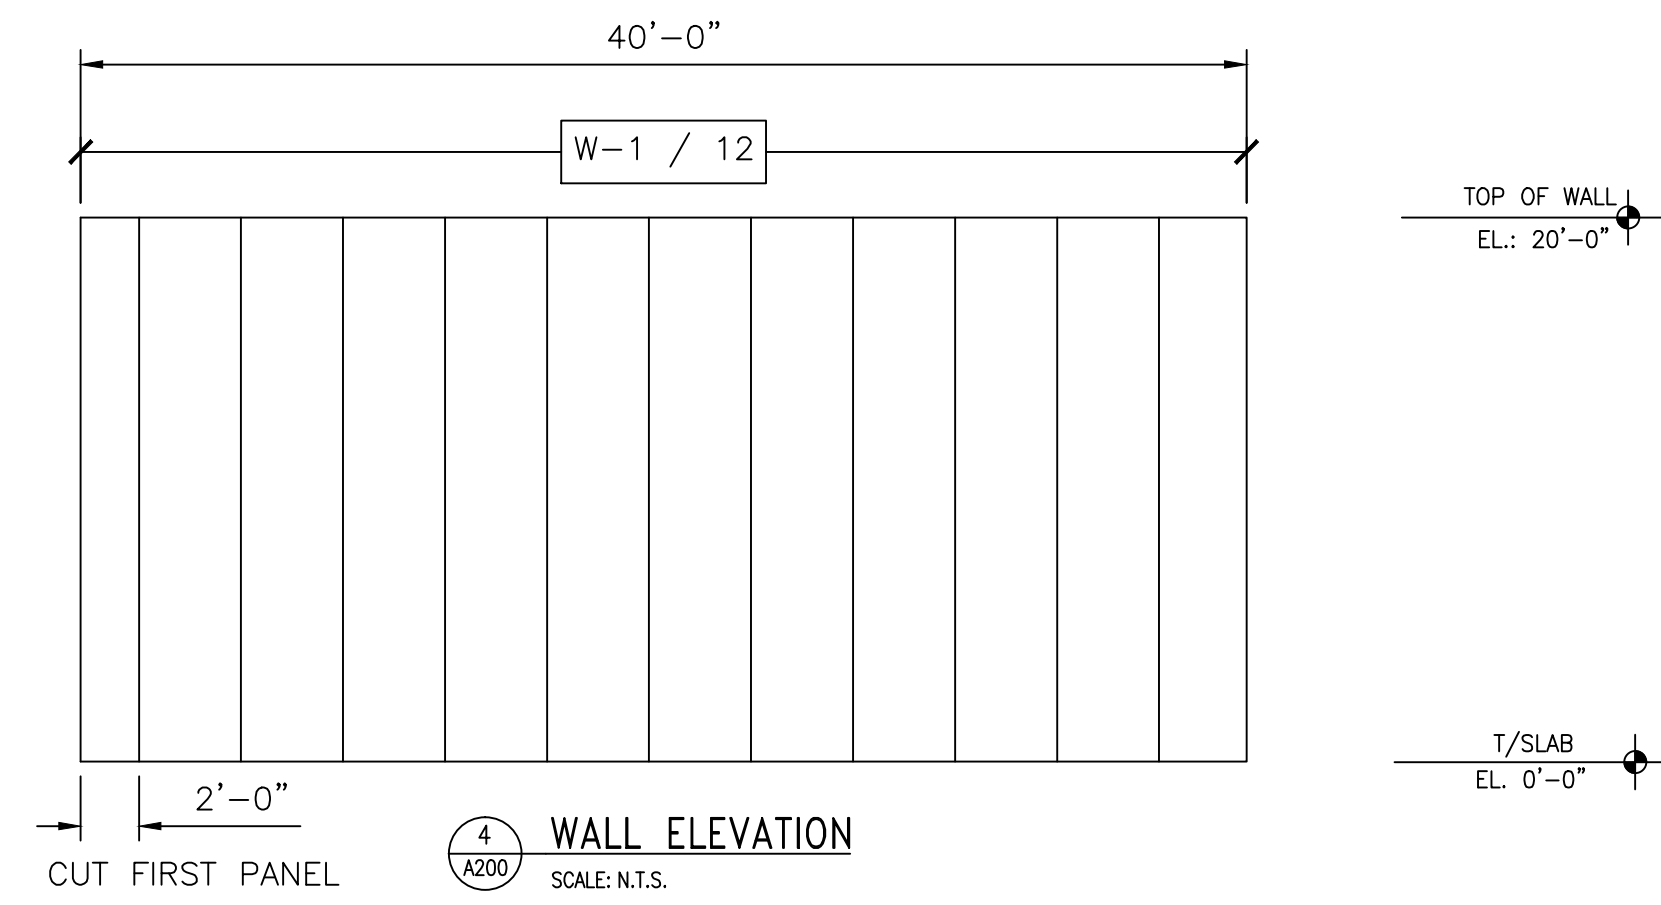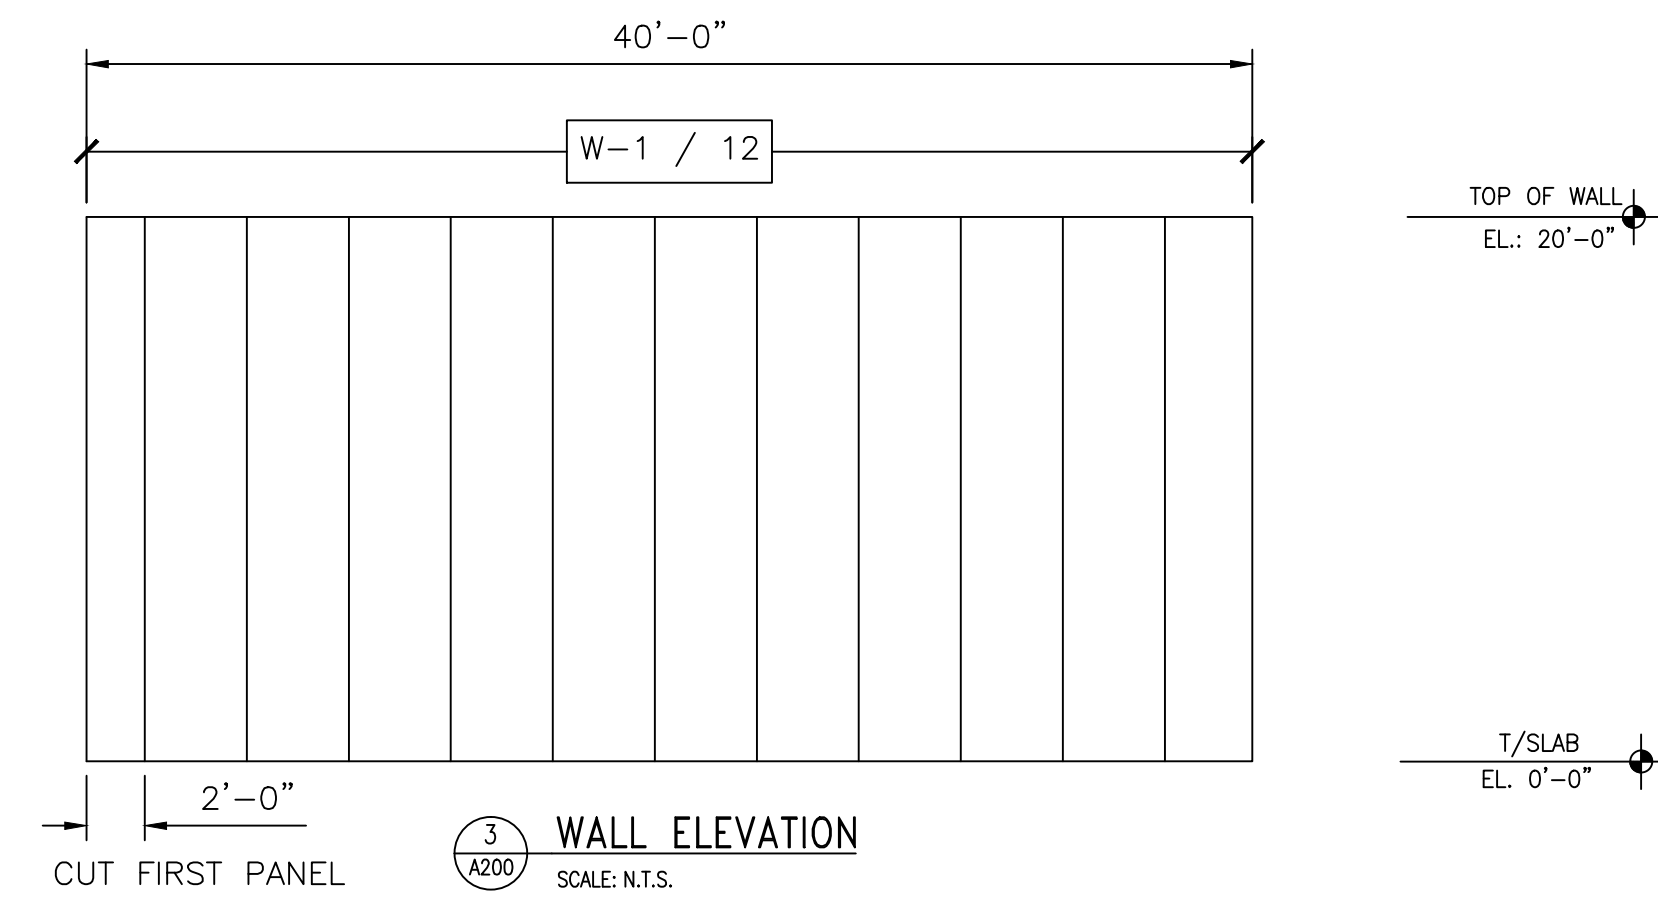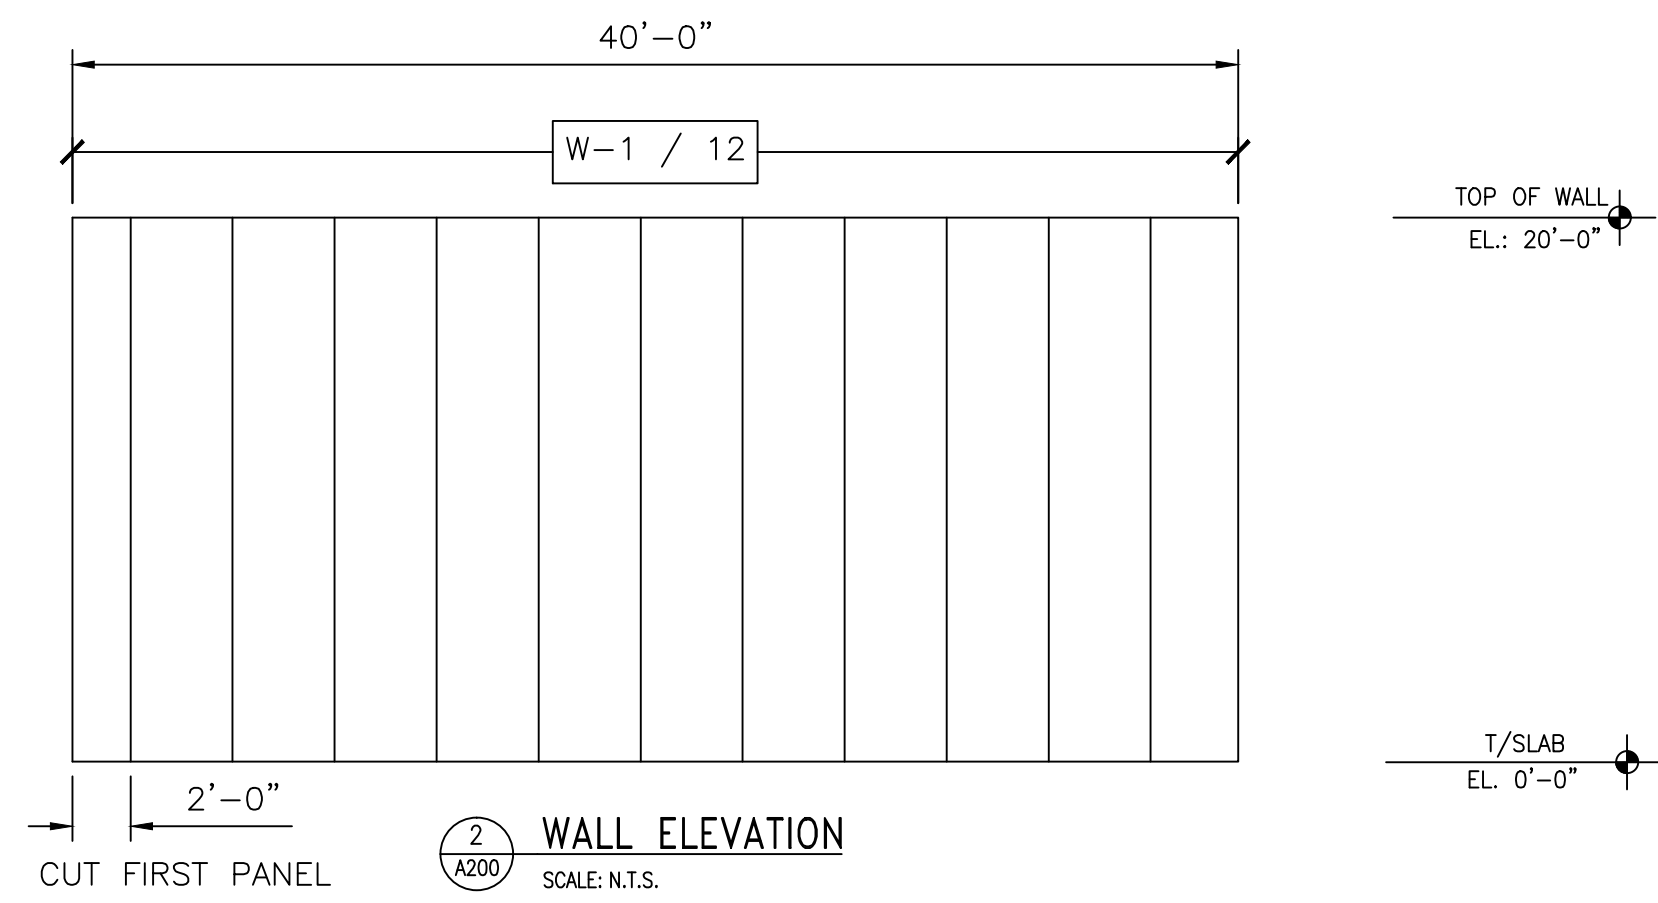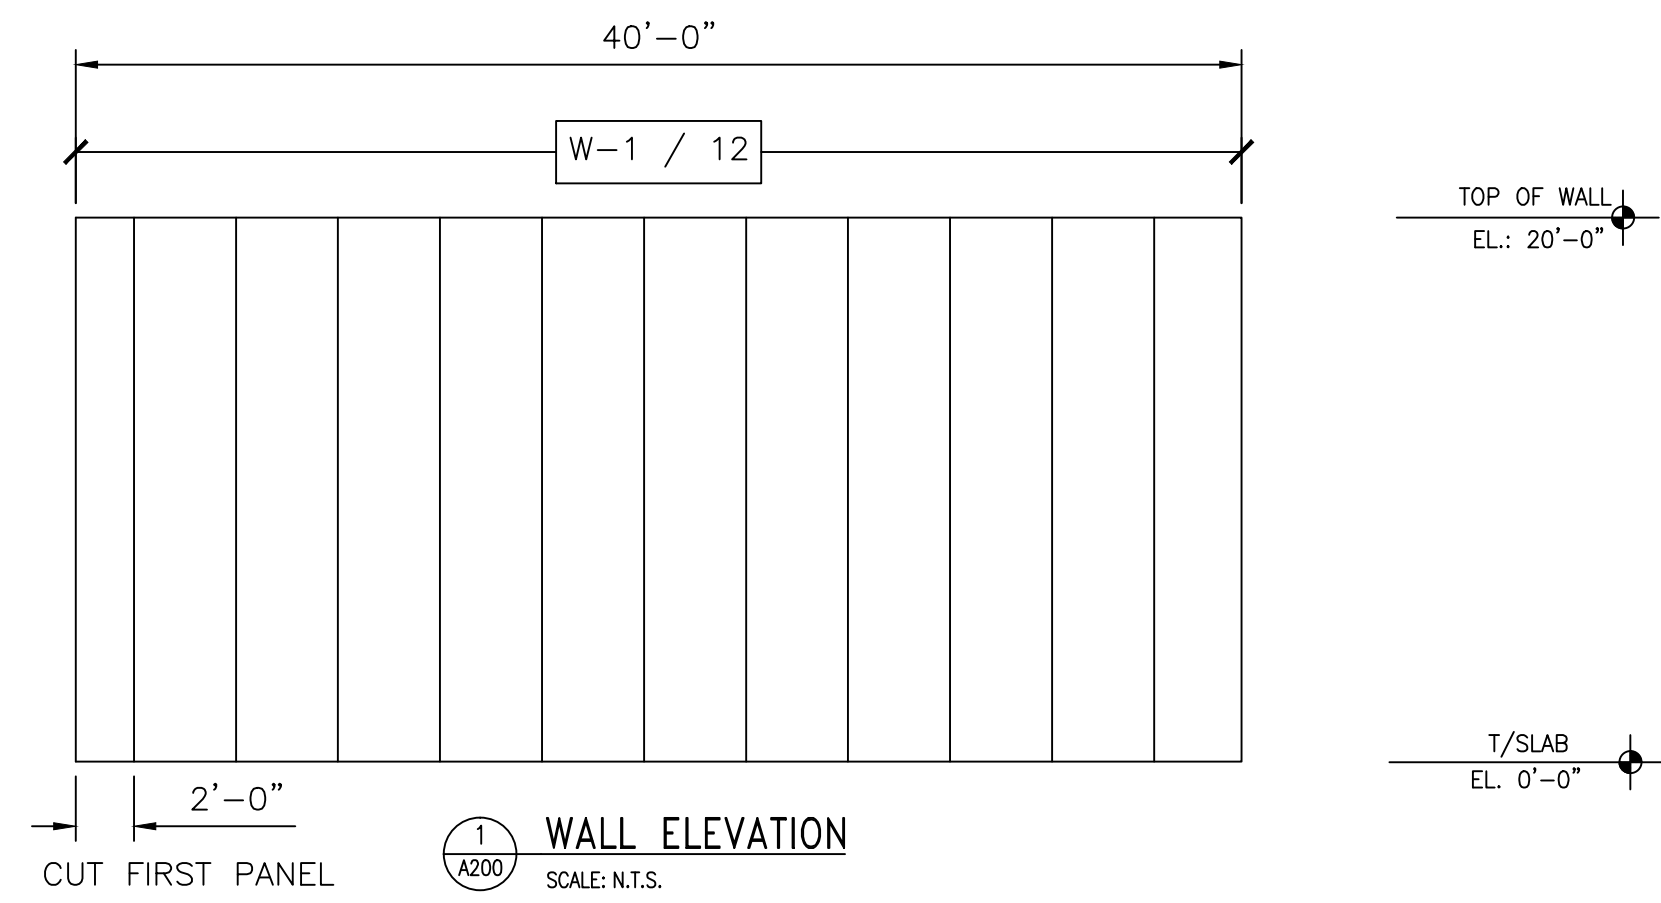

PANEL SCHEDULE

PANEL DESIG.	PANEL HEIGHT	QTY. OF PANELS	PANEL THICK	PANEL SERIES	PANEL COLOR
W-1	20'-0"	48	4"	MESALINE	USDA WHITE
C-2	20'-0"	24	4"	MESALINE	USDA WHITE

NO.	REVISION	BY	DATE

Barr Inc.
1423 Planeview Drive
Oshkosh, WI 54904
920-231-1711 Phone

40' x 40' x 20'-4"
Drive-In Cooler

TOLERANCES UNLESS SPECIFIED
FRACTIONAL .XX ± 1/32"
DECIMAL .015 ± .005
X" ± .005
ANGLE ° ± 0'30"
" ± 0'05"
" ± 0'05"
" ± .001

Draftsman is not responsible for panel heights, quantities and/or dimensions. Contractor to verify all information.

WALL ELEVATIONS

DR. BY: KRZ
DATE: 8/30/2016
SCALE: NTS
CHECKED BY:
SHEET NO. A200

