

PANEL SCHEDULE

PANEL DESIG.	PANEL HEIGHT	QTY OF PANELS	PANEL THICK	PANEL SERIES	PANEL COLOR
W-1	8'-0"	36	5"	MESALINE	USDA WHITE
C-2	20'-0"	12	5"	MESALINE	USDA WHITE

Barr Inc.  
1423 Planeview Drive  
Oshkosh, WI 54904  
920-231-1711 Phone

20' x 40' x 8'-5"  
Drive-In Freezer







TOLERANCES UNLESS SPECIFIED  
FRACTIONAL X/X" ± 1/32"  
DECIMAL .XX ± .015  
".XXX ± .005  
".XXXX ± .001  
ANGLE X" ± 0'30"  
X"X" ± 0'05"

Draftsman is not responsible for panel heights, panel dimensions. Contractor to verify all information.

WALL ELEVATIONS


DR. BY: KRZ  
DATE: 8/1/2023  
SCALE: NTS  
CHECKED BY:  
SHEET NO. A200

REVISION	BY	DATE

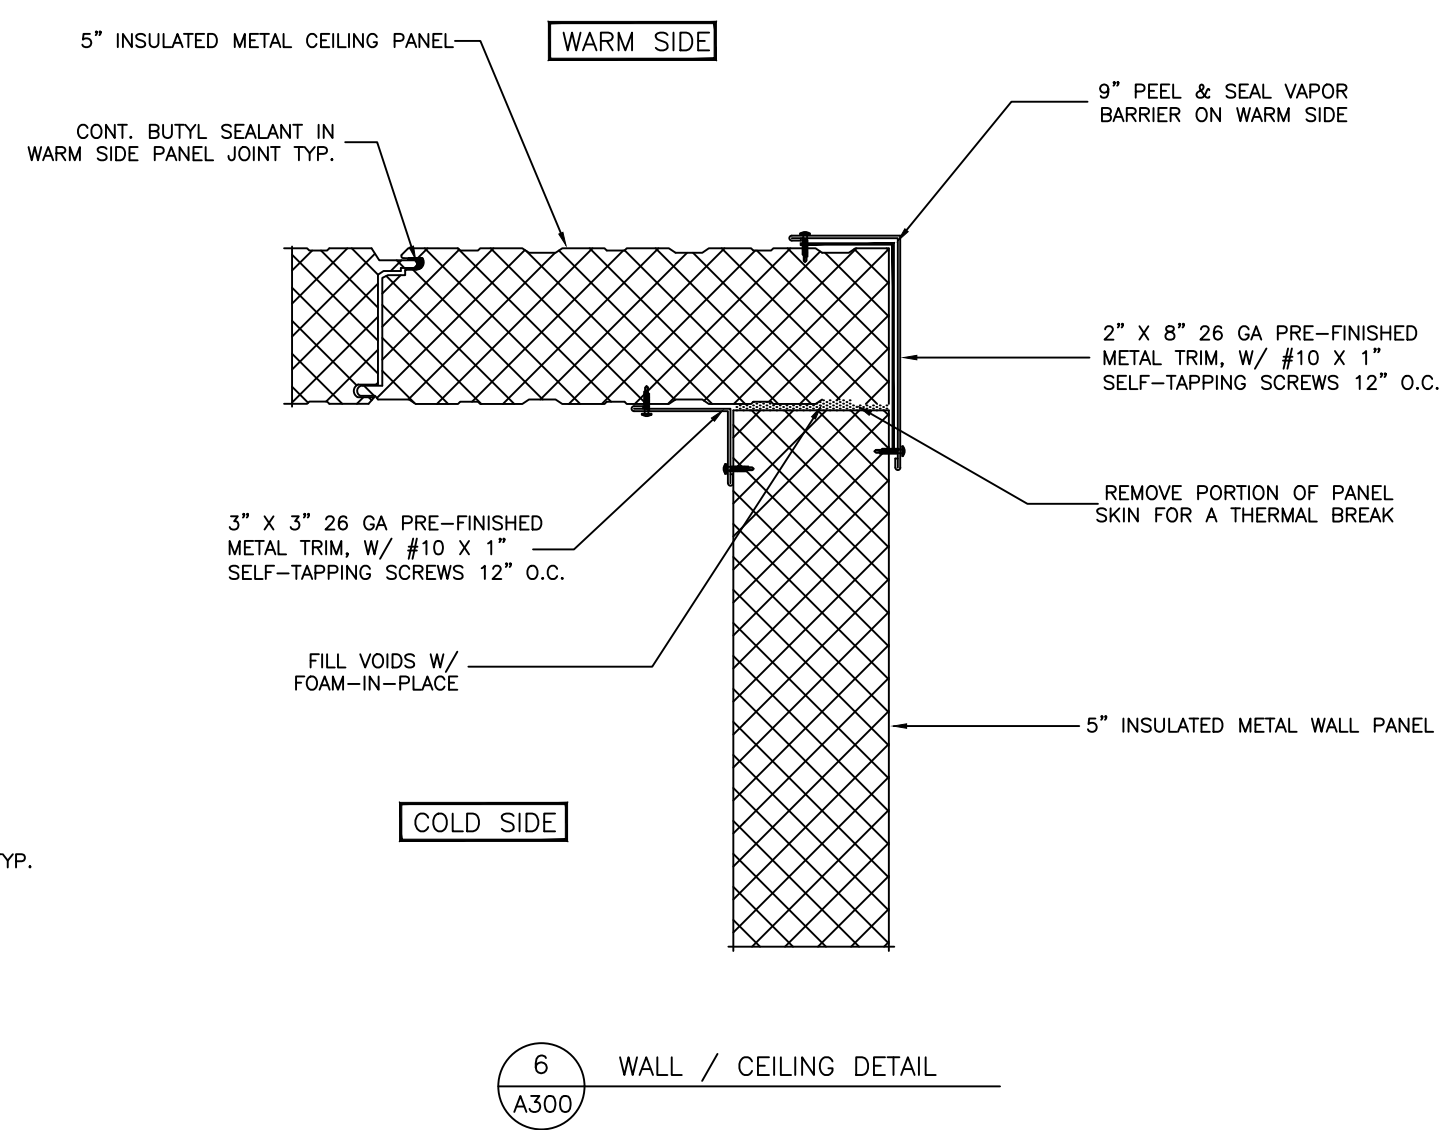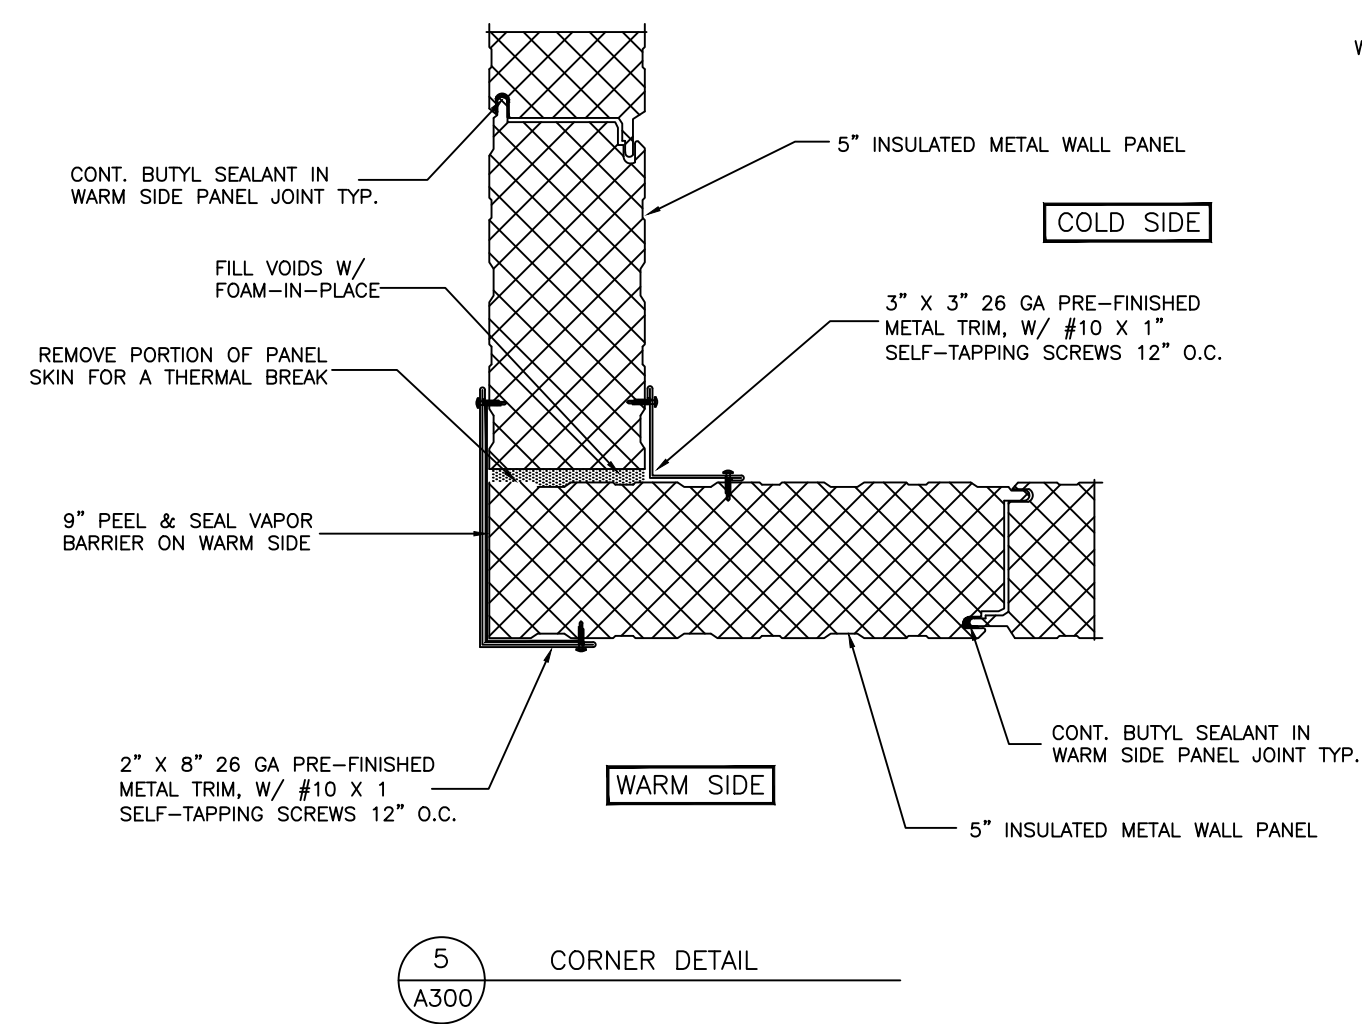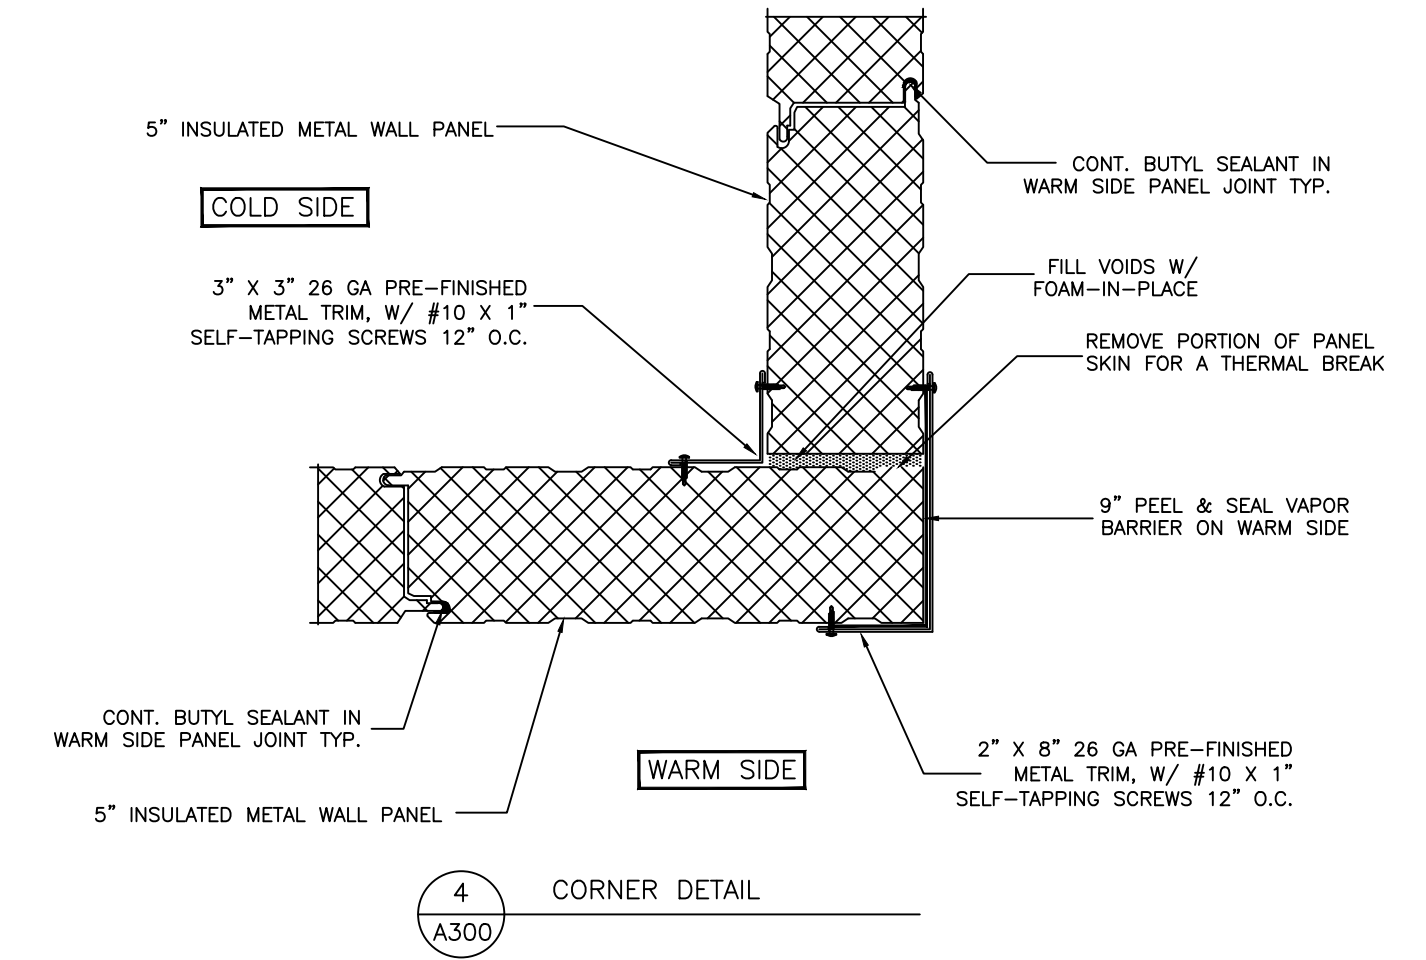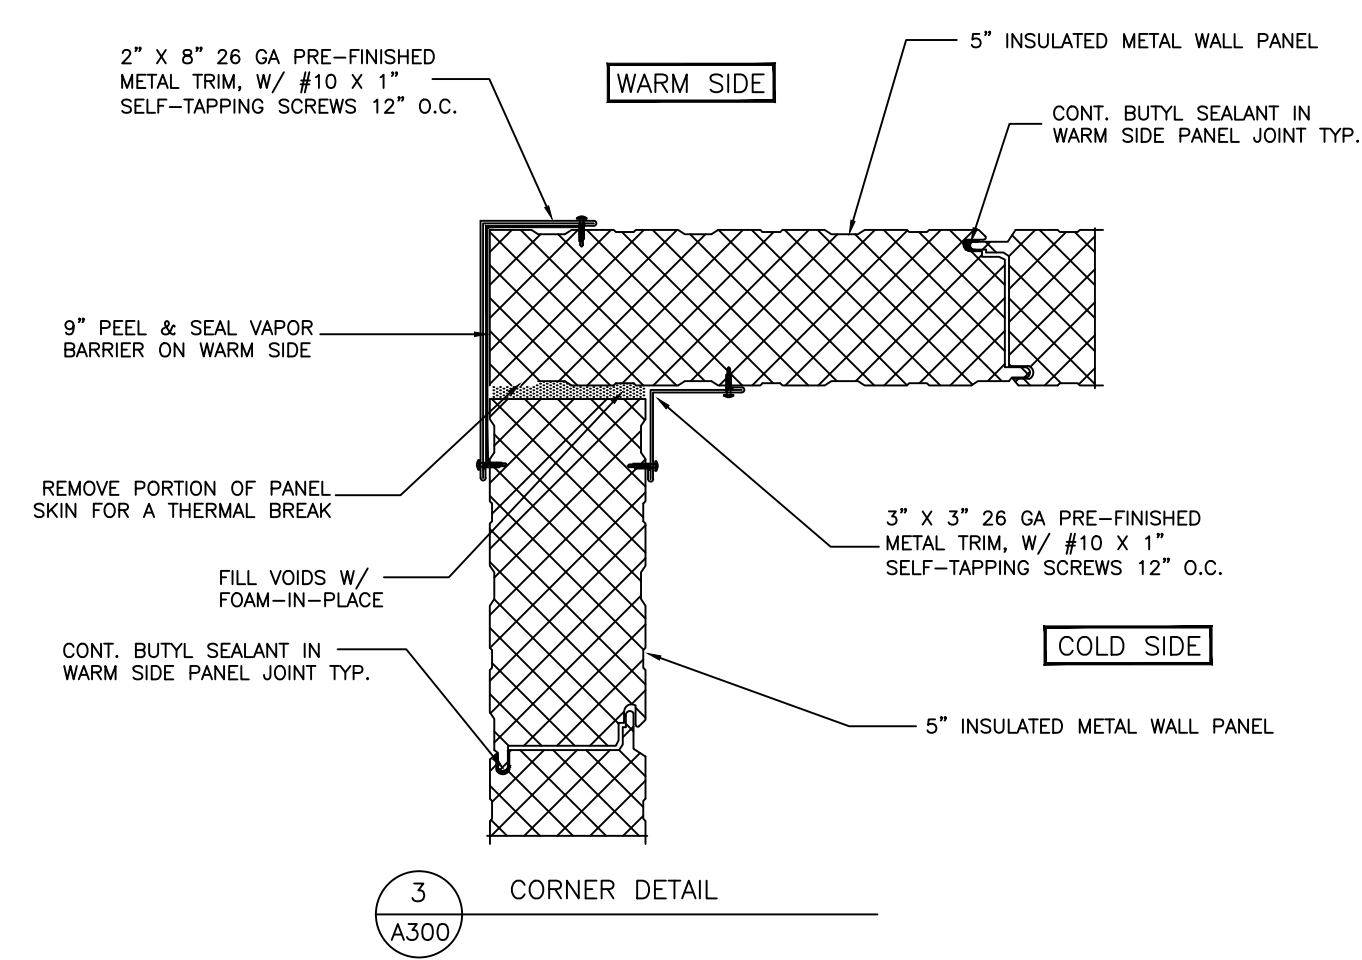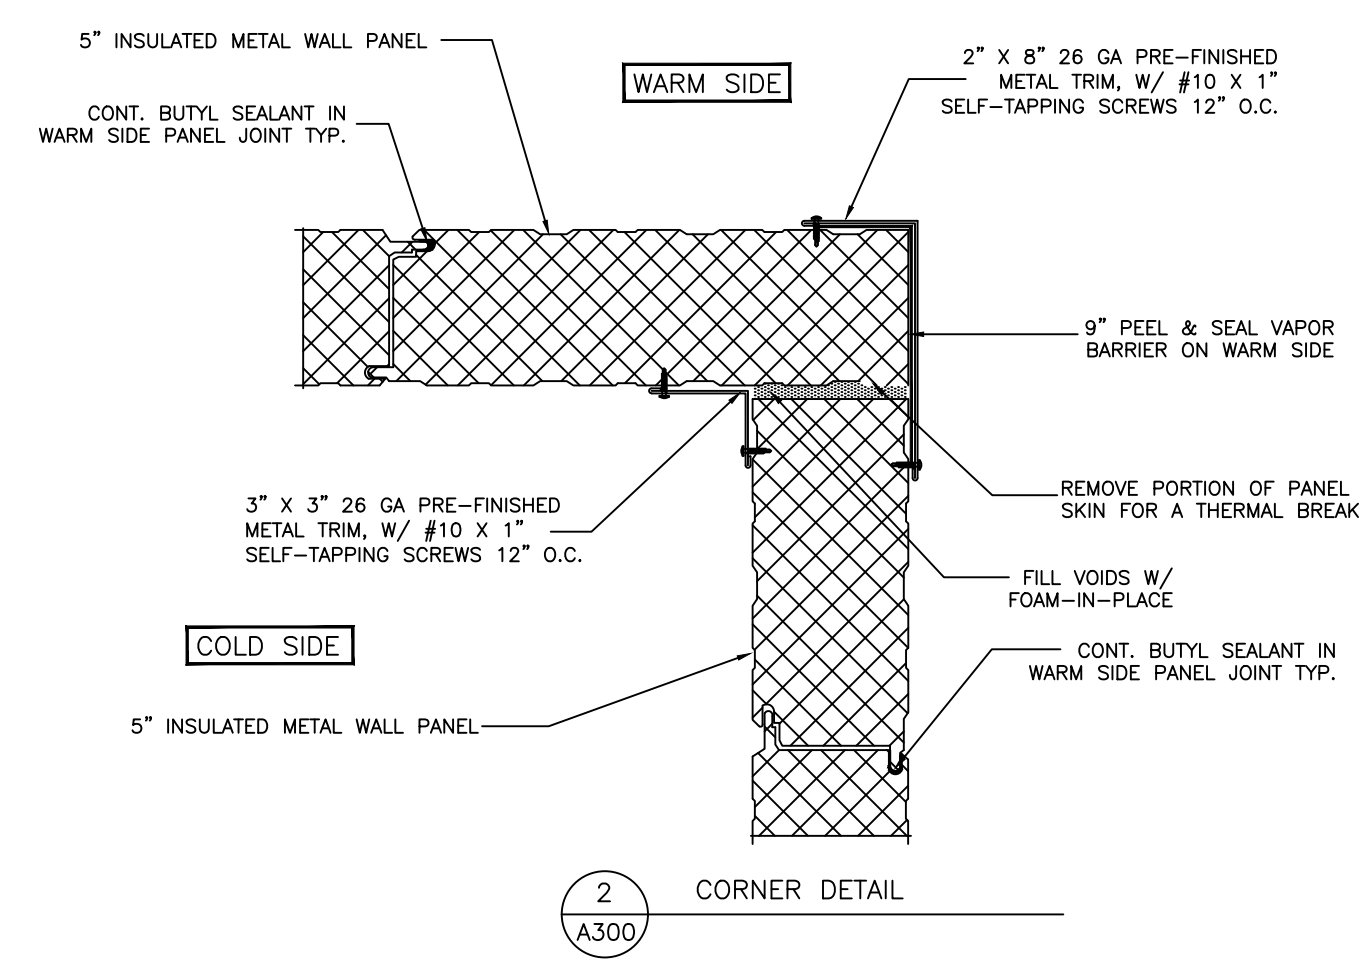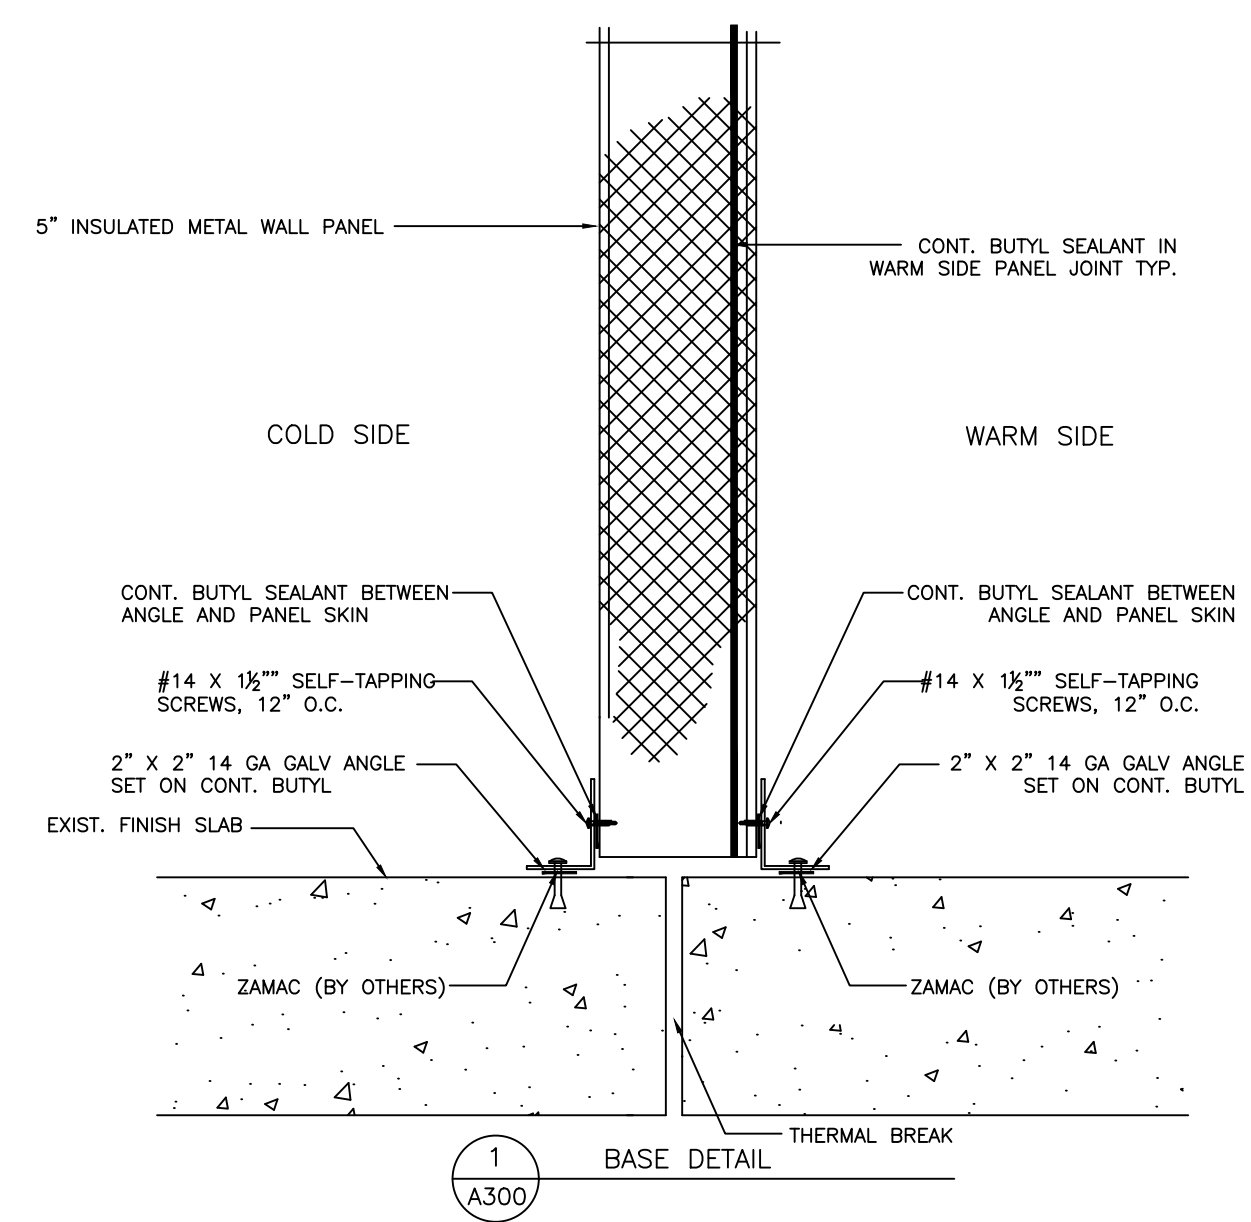

7 NOT USED

A300

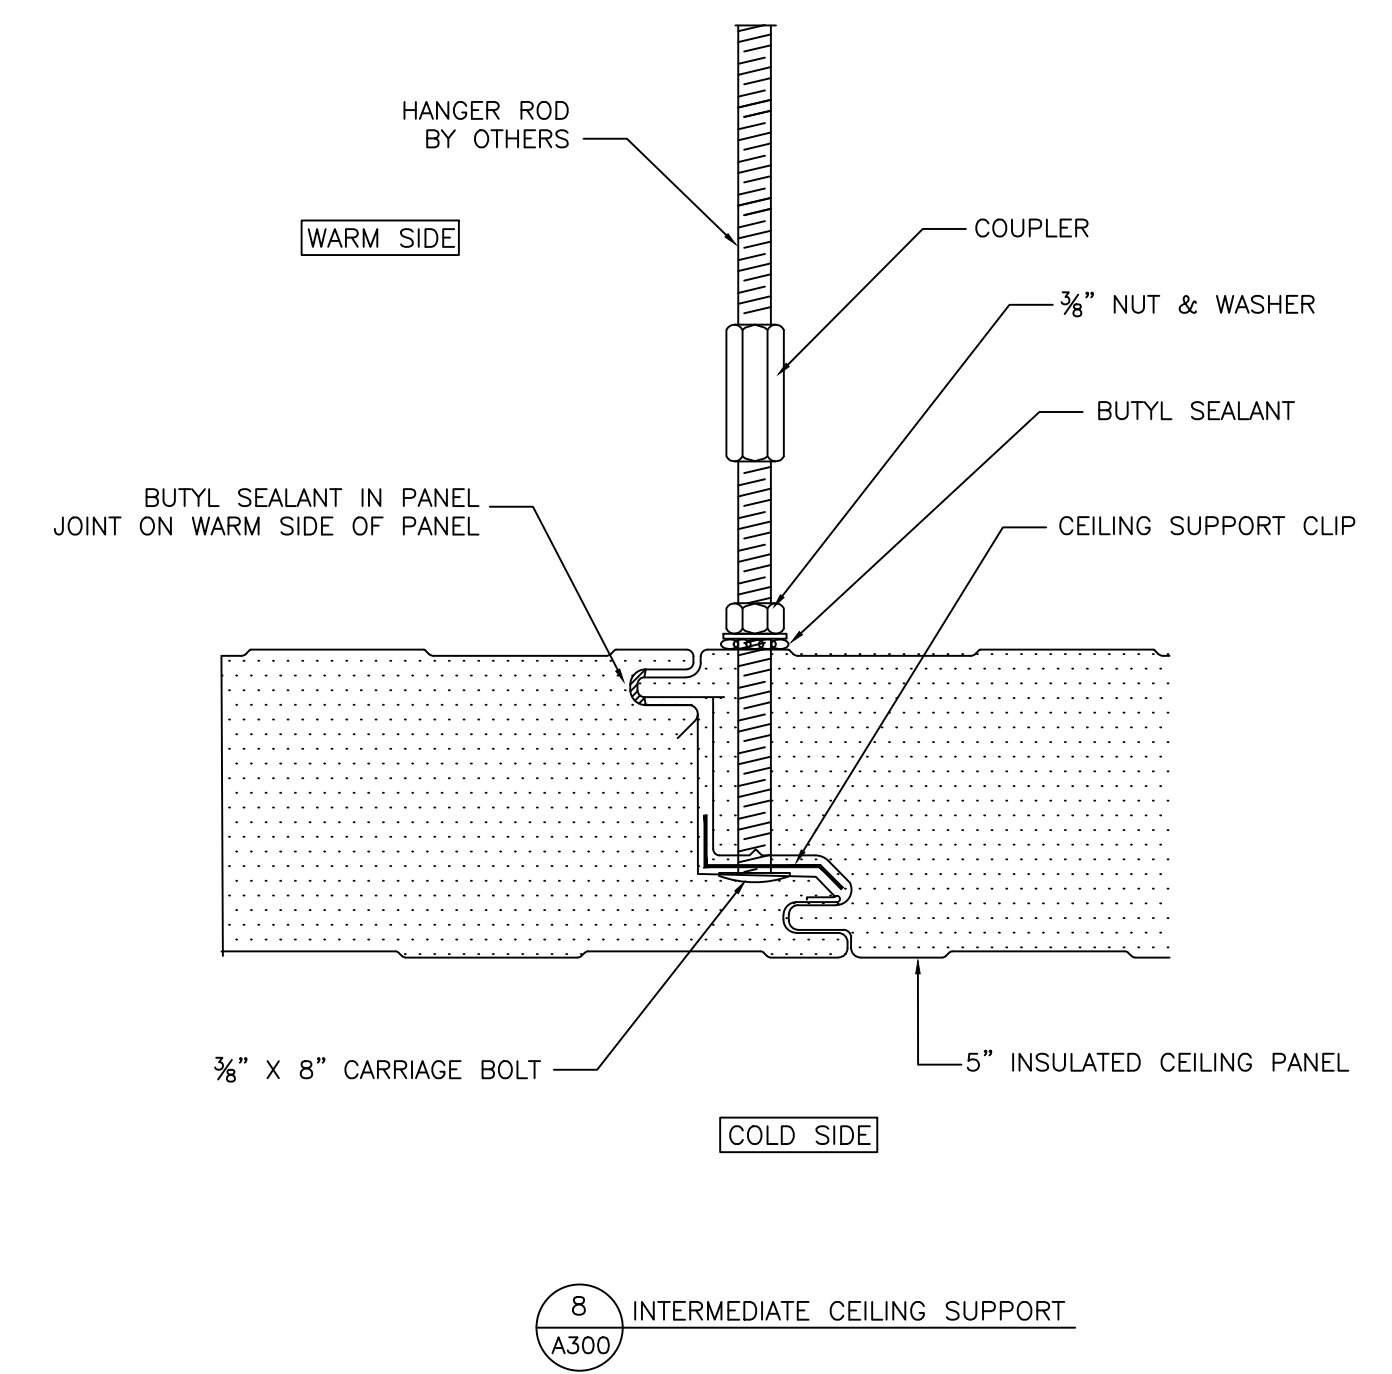

NO.	REVISION	DATE	BY

**Barr Inc.**  
1423 Planeview Drive  
Oshkosh, WI 54904  
920-231-1711 Phone

20' x 40' x 8'-5"  
Drive-In Freezer

TOLERANCES UNLESS SPECIFIED  
FRACTIONAL DECIMAL ANGLE  
X/X" ± 1/32" .XX ± .015 X" ± 0'30"  
.XXX ± .005 X'XX ± .005  
.XXXX ± .001

Draftsmen is not responsible for panel heights, wall heights, dimensions. Contractor to verify all information.

WALL DETAILS

DR.BY: KRZ  
DATE: 8/1/2023  
SCALE: NTS  
CHECKED BY:  
SHEET NO. A300