


Barr Inc.
 1423 Planeview Drive
 Oshkosh, WI 54904
 920-231-1711 Phone

20' x 40' x 10'-5"
 Drive-In Freezer


DRAWING INDEX

- T.1 TITLE SHEET**
- A100 FLOOR/CEILING PLAN**
- A200 INSULATED WALL PANEL ELEVATIONS**
- A300 INSULATED WALL PANEL DETAILS**

TOLERANCES UNLESS SPECIFIED FRACTIONAL X/16" ± 1/32" DECIMAL .XX ± .015 .XXX ± .005 .XXXX ± .001 ANGLE X' ± 0'30" X'XX' ± 0'05"	
Draftsmen is not responsible for panel heights, wall dimensions. Contractor to verify all information.	
TITLE	
DR.BY: KRZ	
DATE: 8/1/2023	
SCALE: NTS	
CHECKED BY:	
SHEET NO. T.1	
20' x 40' x 10'-5" Drive-In Freezer	
Barr Inc. 1423 Planeview Drive Oshkosh, WI 54904 920-231-1711 Phone	
REVISION	BY
DATE	DATE

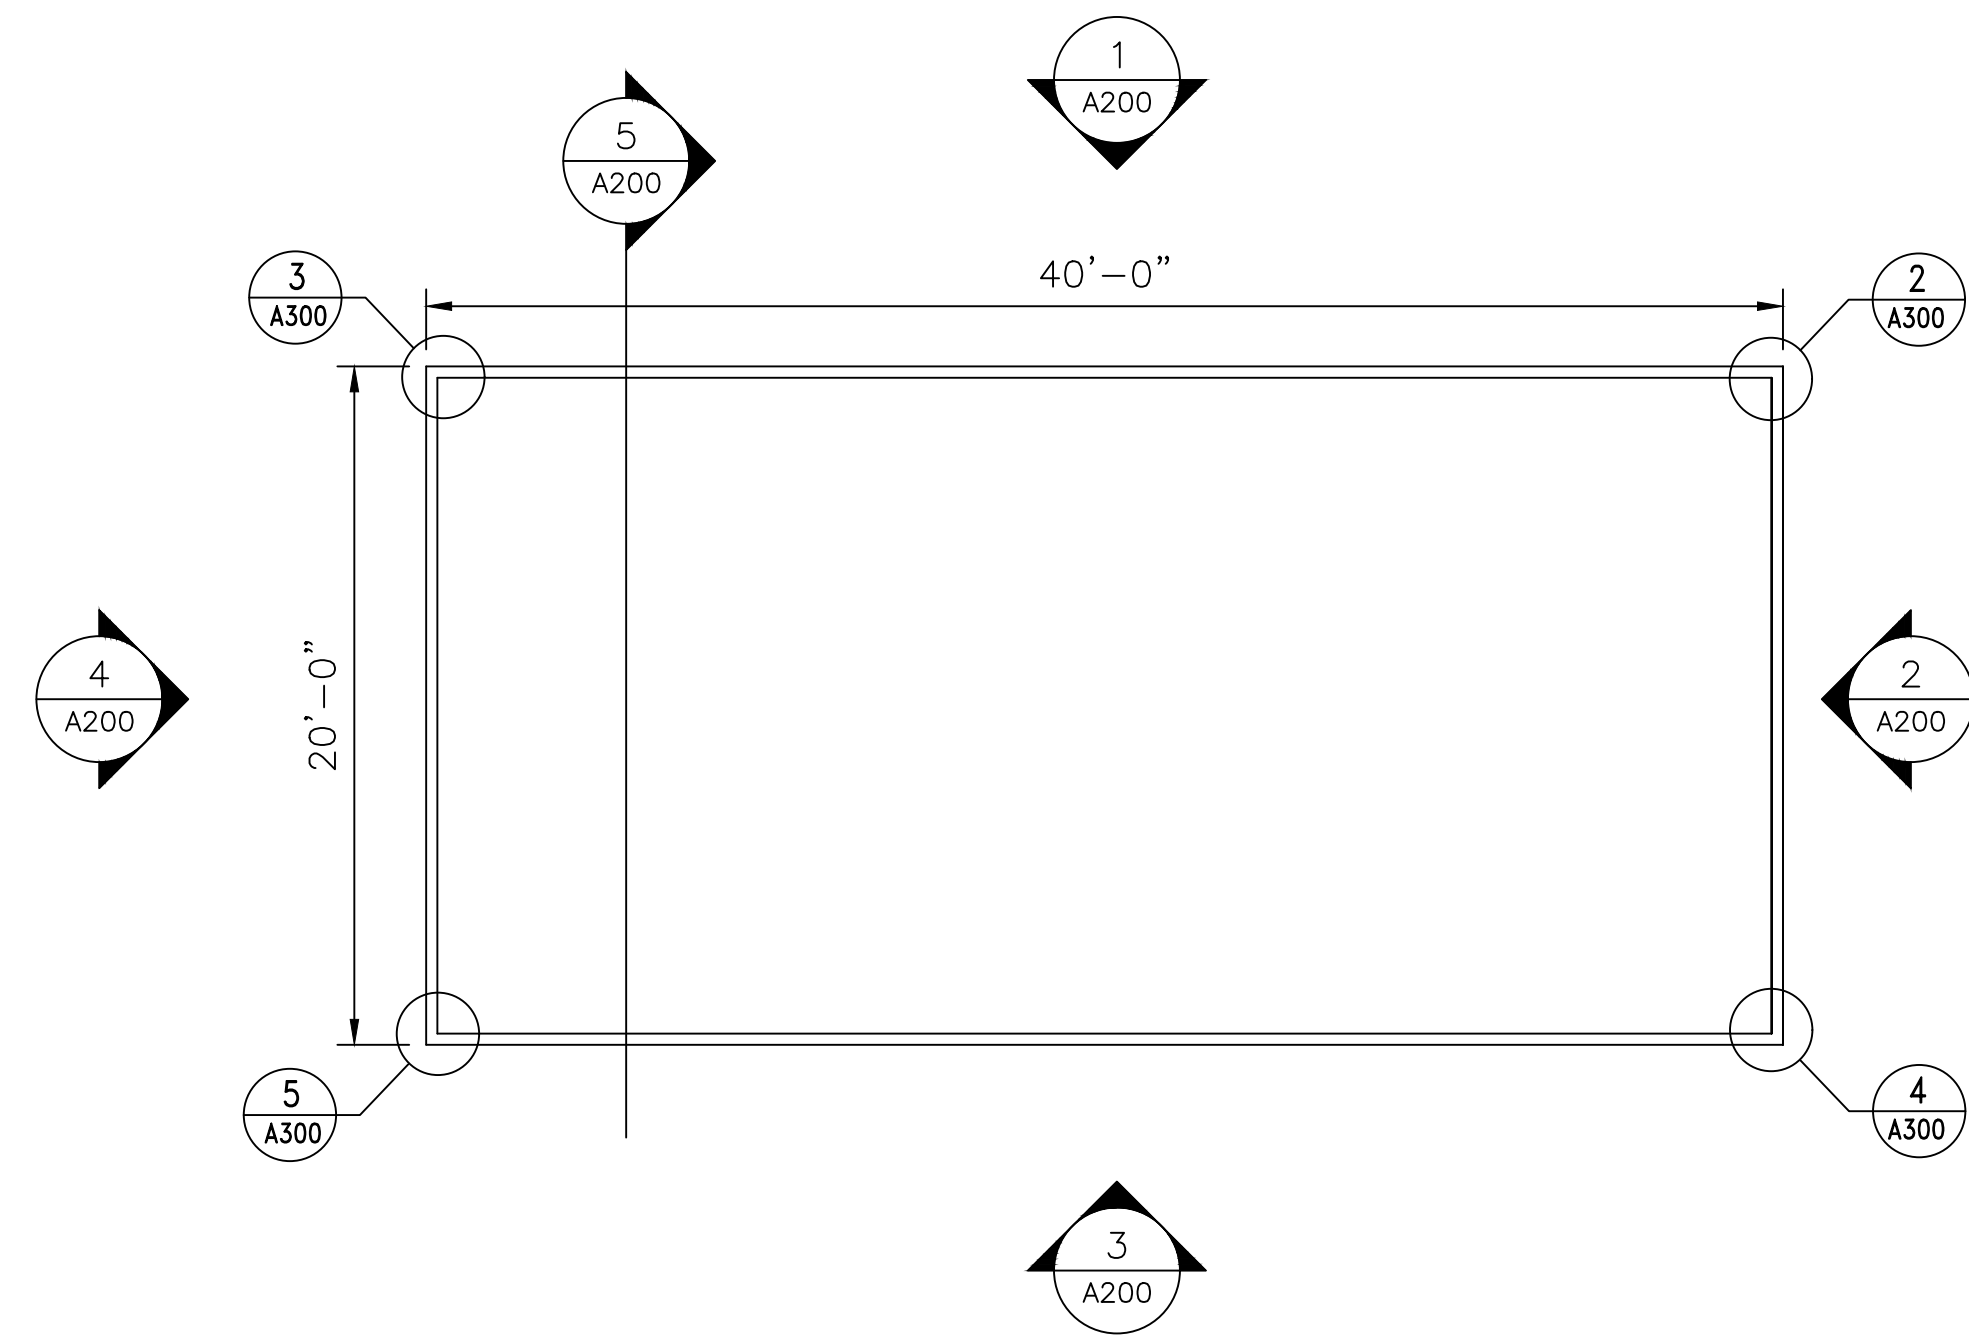

1 FLOOR PLAN
SCALE: N.T.S.

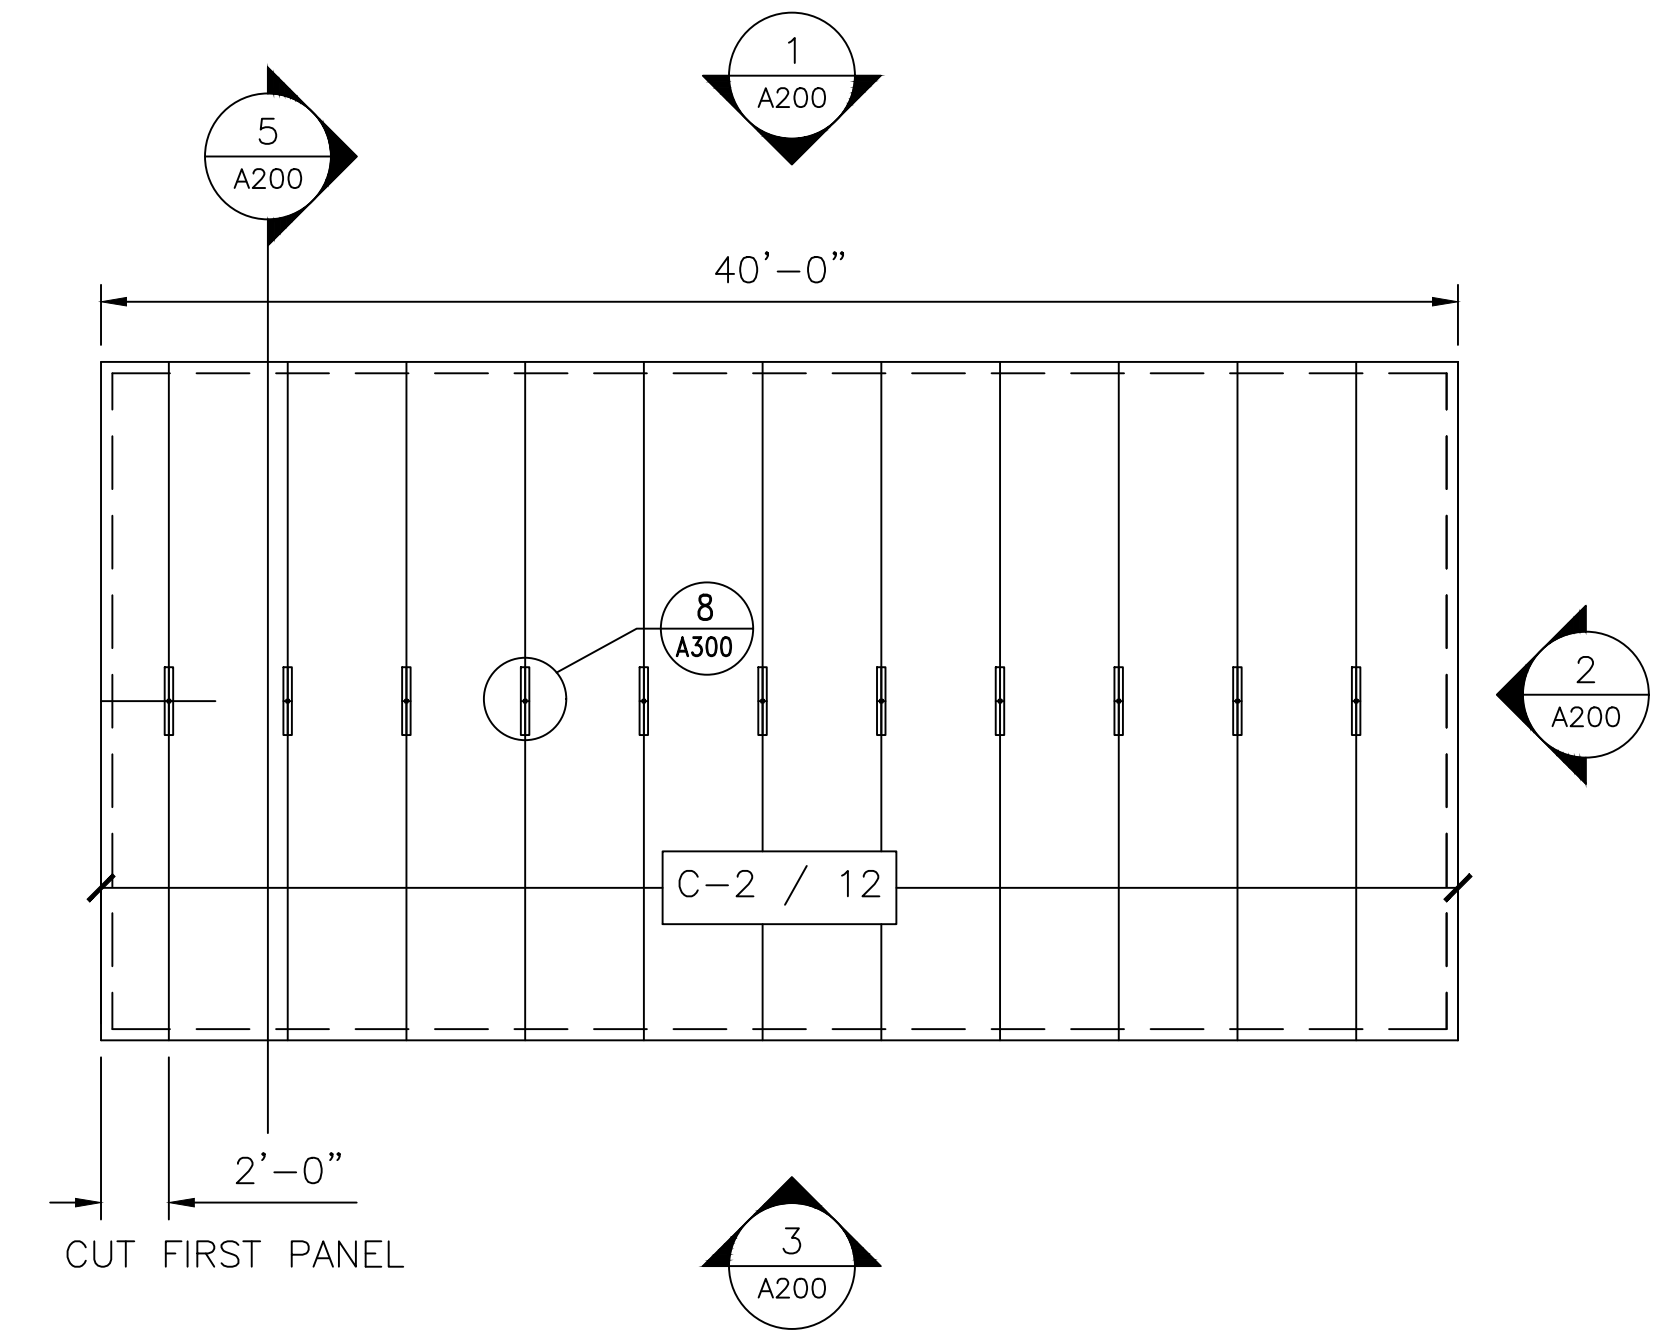

2 CEILING PLAN
SCALE: N.T.S.

PANEL SCHEDULE

PANEL DESIG.	PANEL HEIGHT	QTY OF PANELS	PANEL THICK	PANEL SERIES	PANEL COLOR
W-1	10'-0"	36	5"	MESALINE	USDA WHITE
C-2	20'-0"	12	5"	MESALINE	USDA WHITE

NO.	REVISION	BY	DATE

Barr Inc.
1423 Planeview Drive
Oshkosh, WI 54904
920-231-1711 Phone








20' x 40' x 10'-5"
Drive-In Freezer

TOLERANCES UNLESS SPECIFIED
FRACTIONAL X/16" ± 1/32"
DECIMAL .XX ± .015
XXX ± .005
XXXX ± .001
ANGLE X" ± 0'30"
X'XX' ± 0'05"

Draftsmen is not responsible for panel heights, panel dimensions. Contractor to verify all information.

FLOOR PLAN

DR. BY: KRZ
DATE: 8/1/2023
SCALE: NTS
CHECKED BY:
SHEET NO. A100

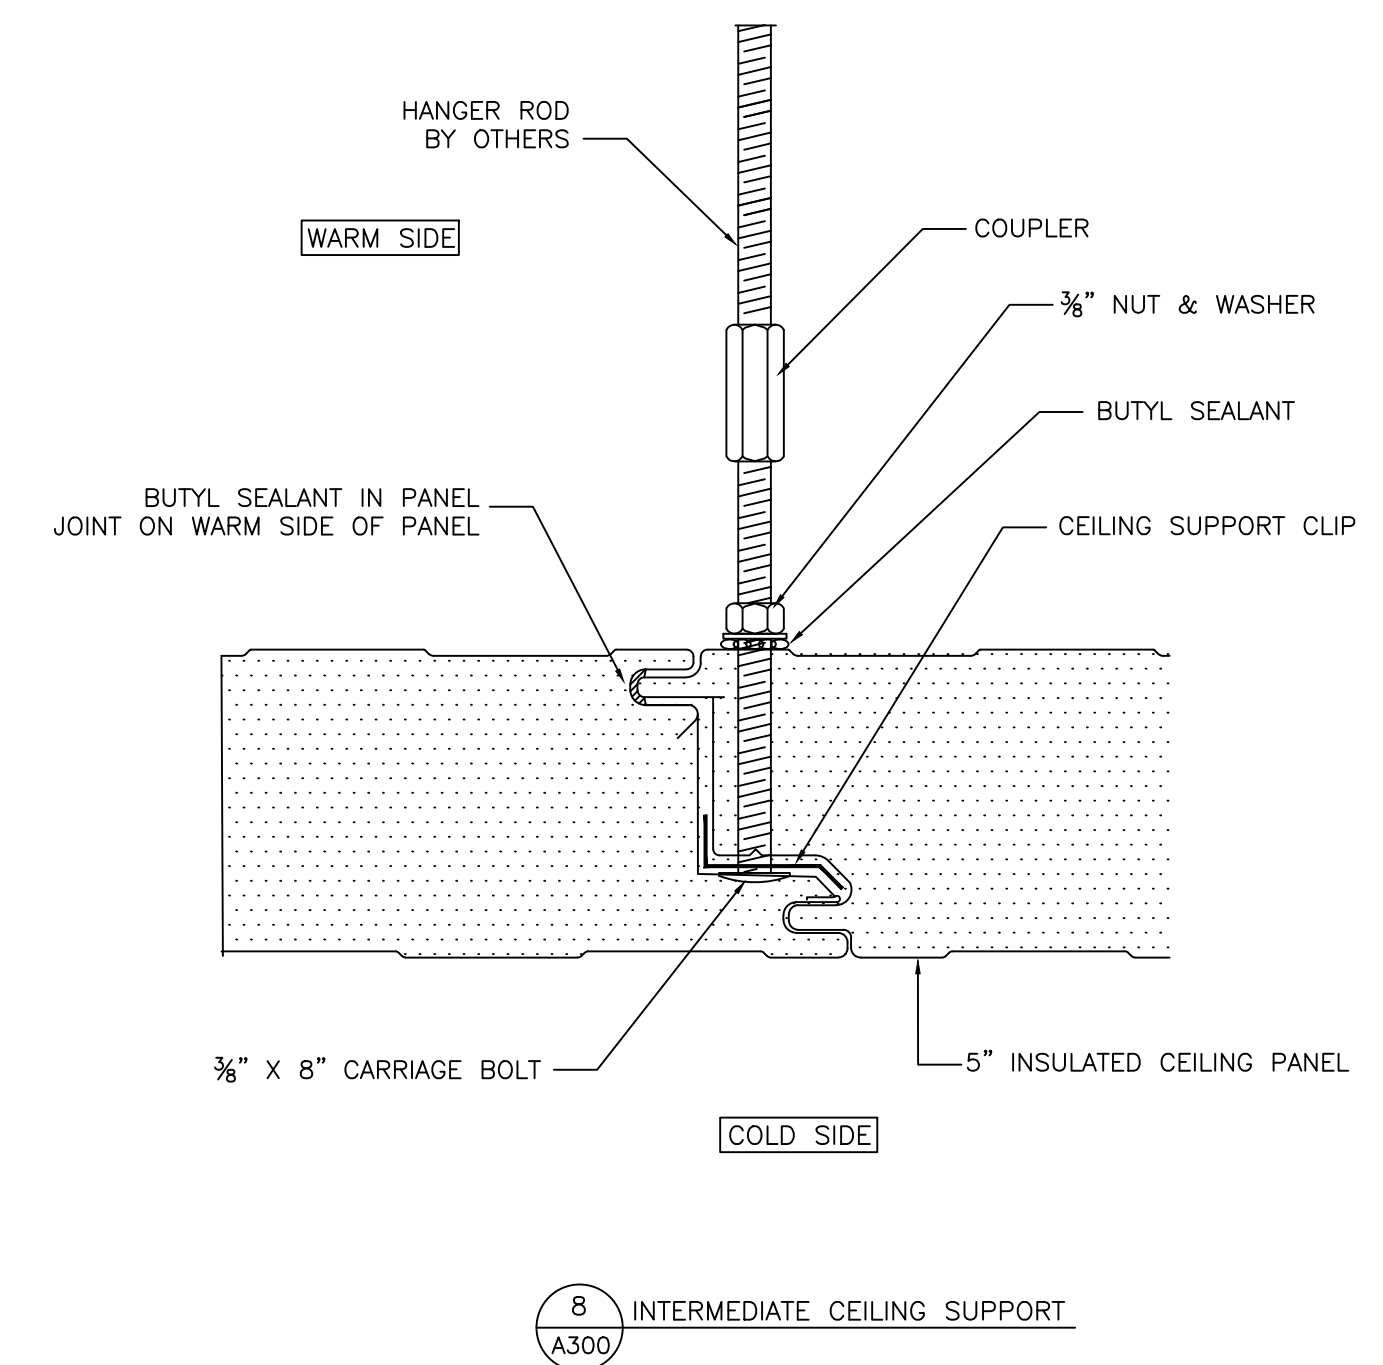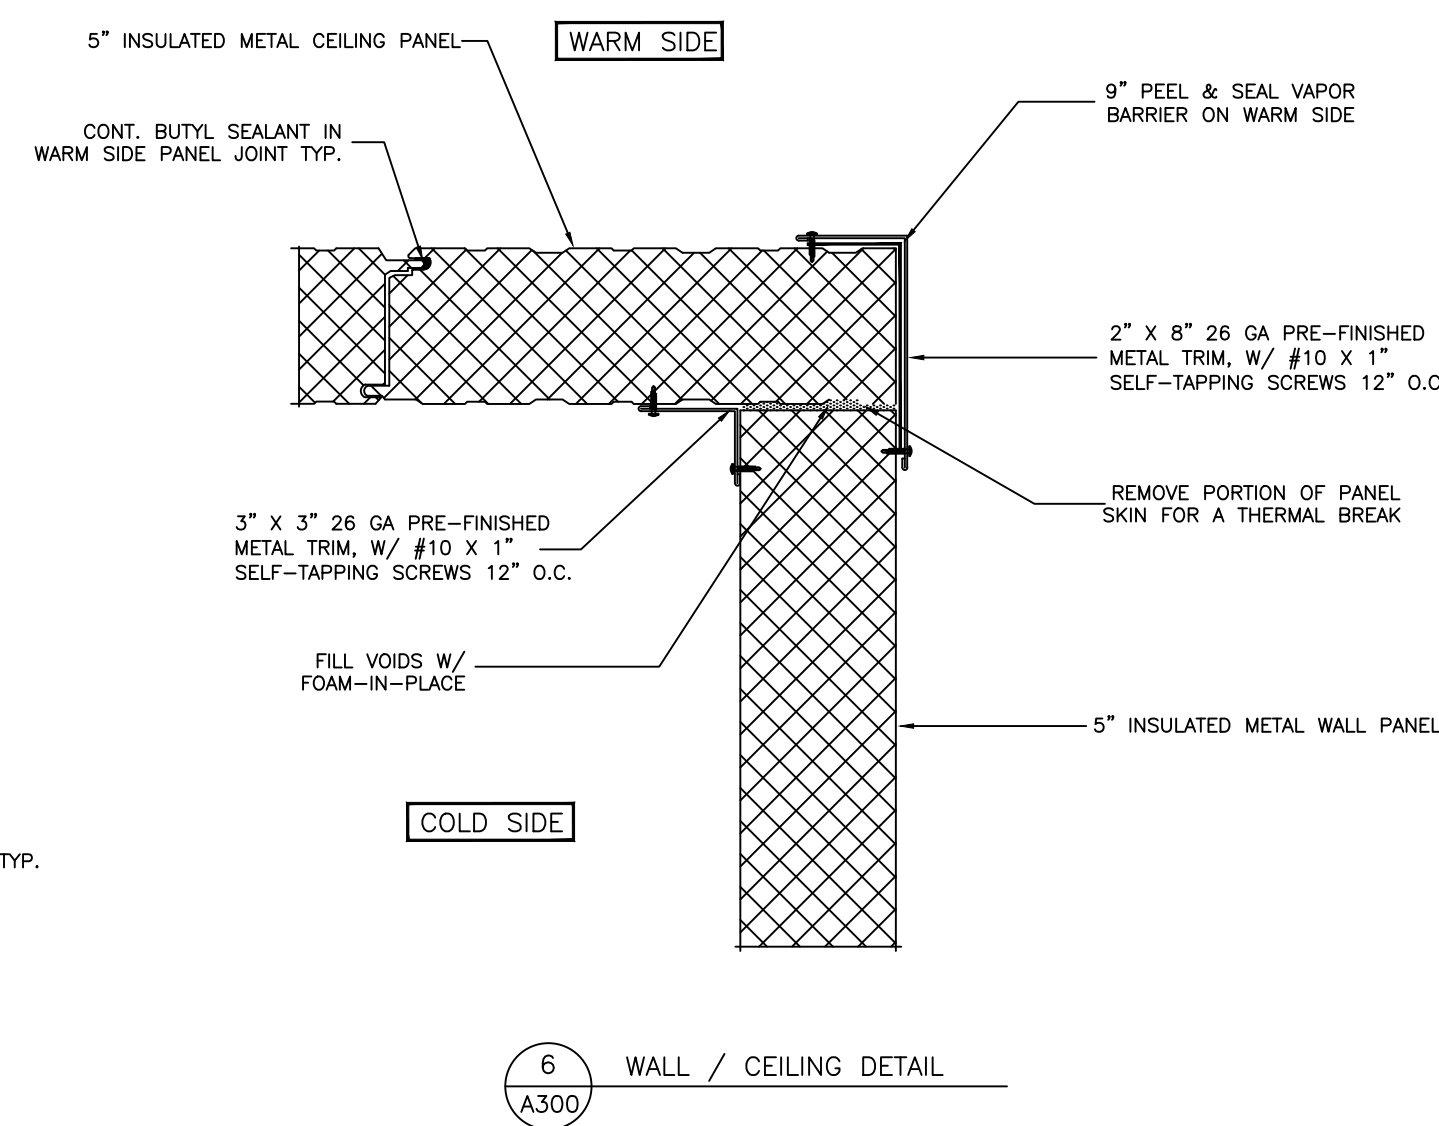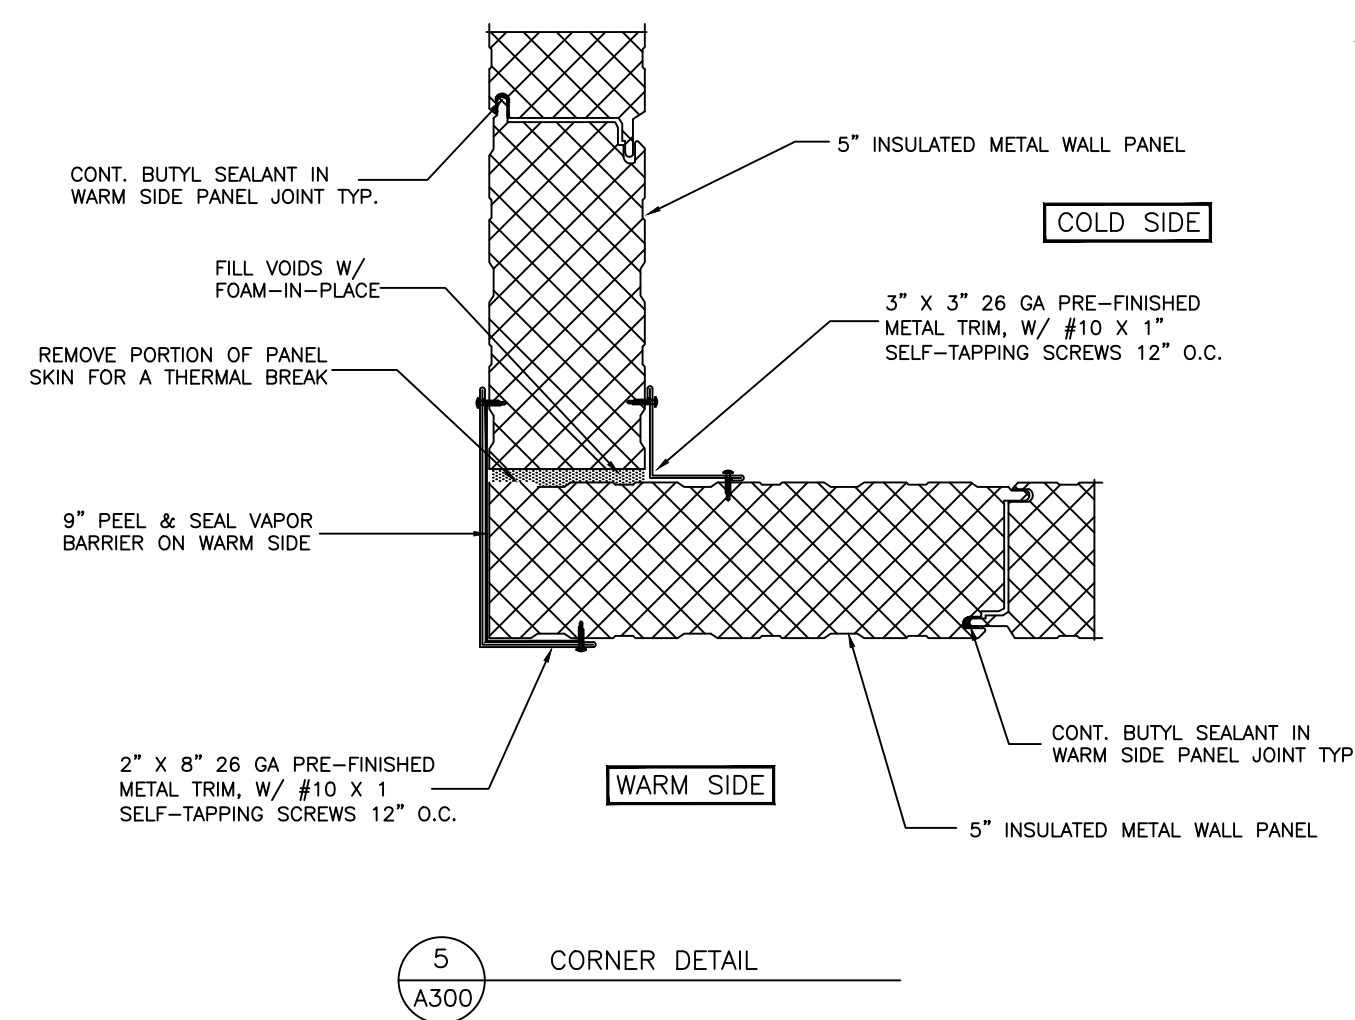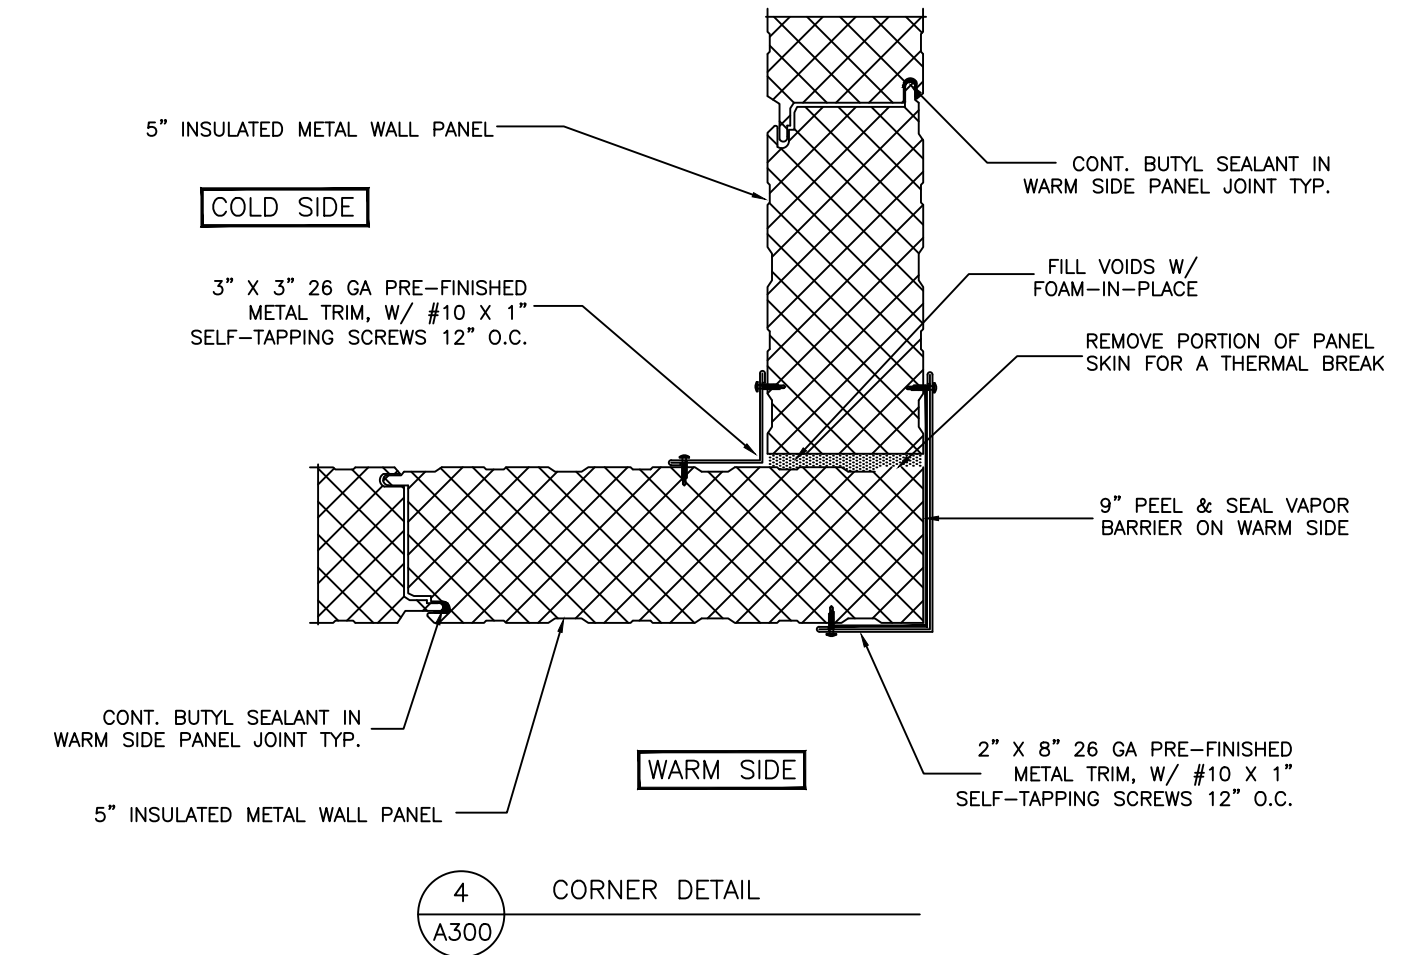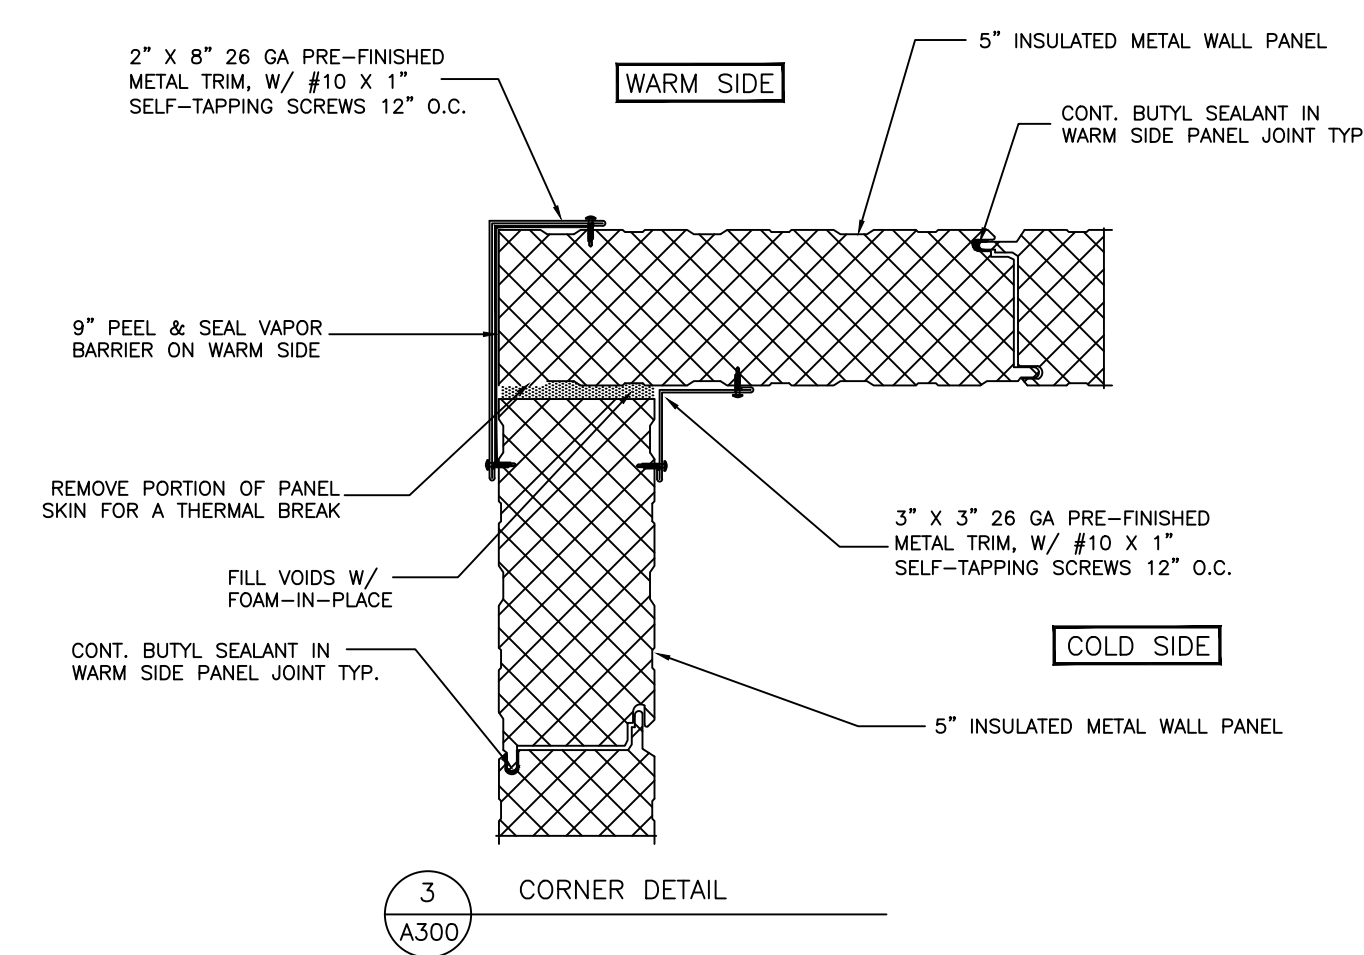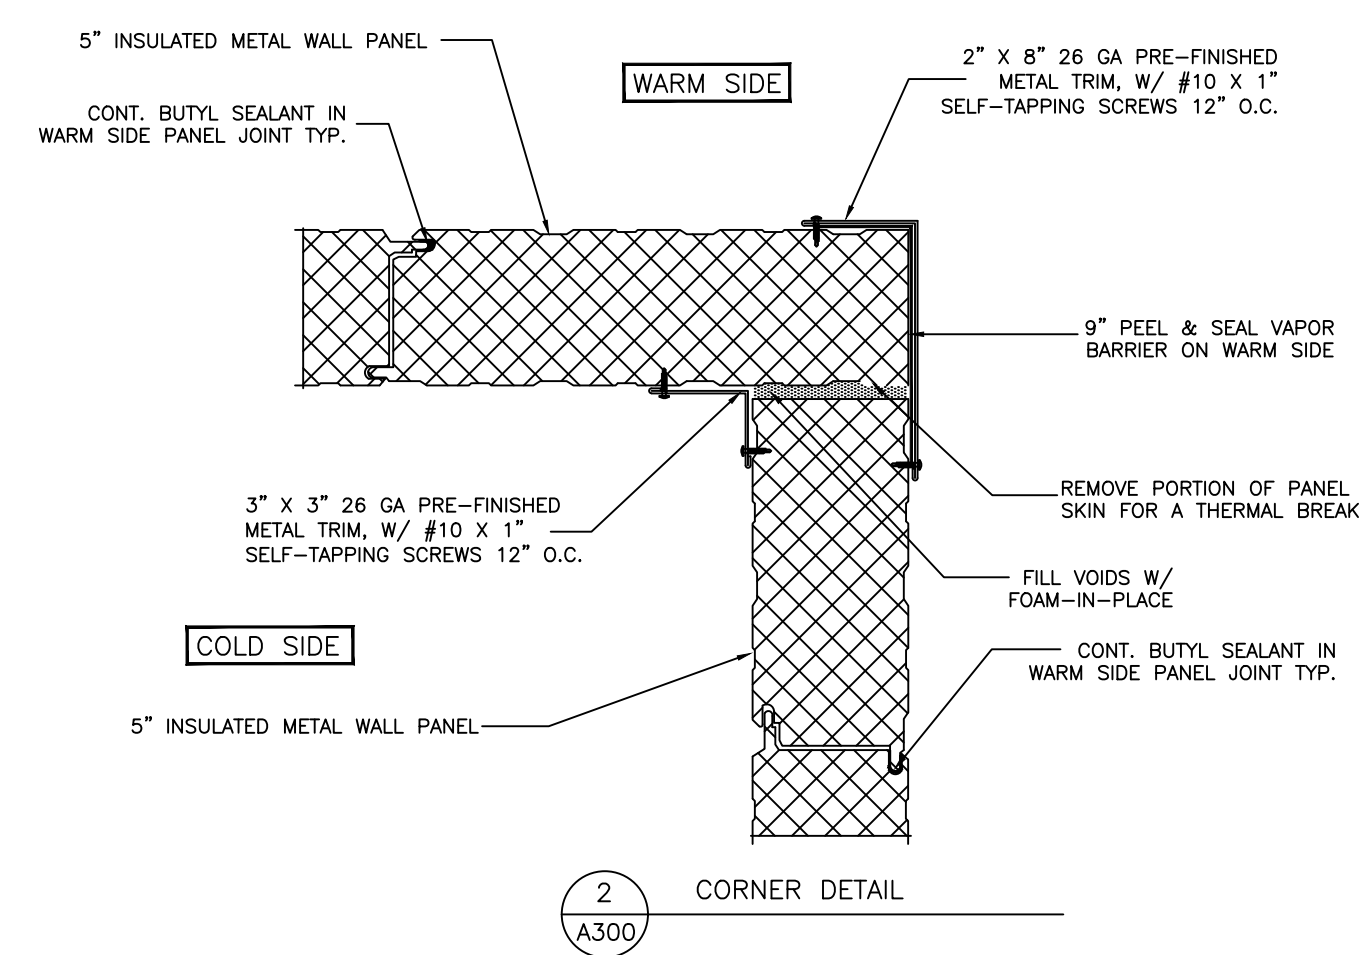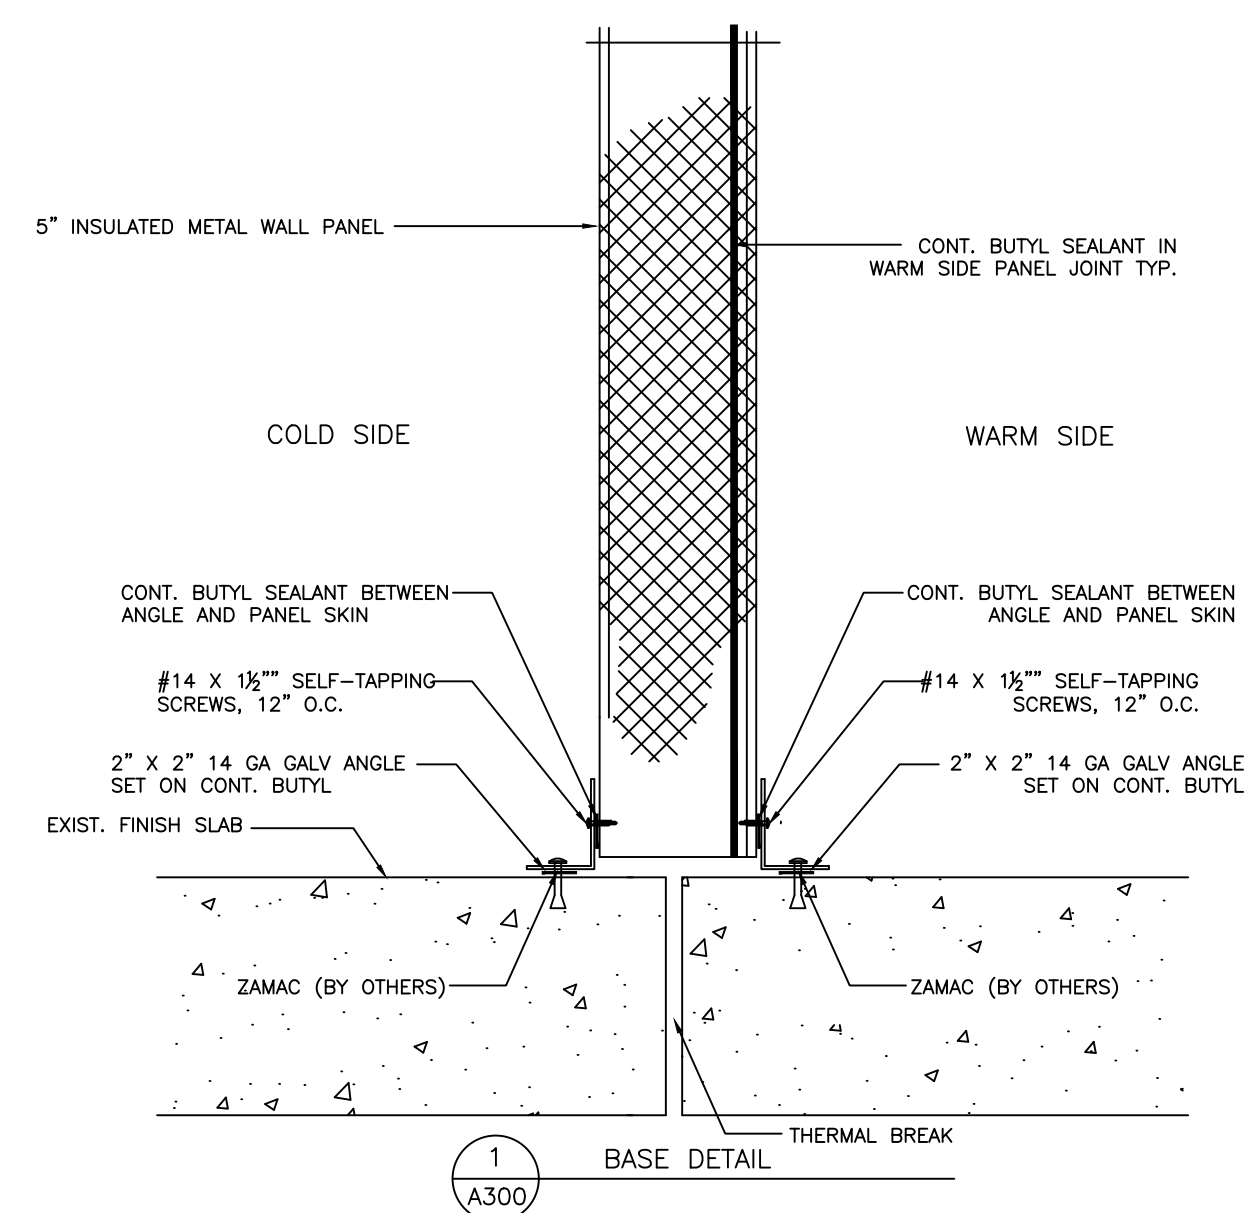

NO.	REVISION	DATE	BY

Barr Inc.
 1423 Planeview Drive
 Oshkosh, WI 54904
 920-231-1711 Phone

20' x 40' x 10'-5"
 Drive-In Freezer

TOLERANCES UNLESS SPECIFIED
 FRACTIONAL DECIMAL ANGLE
 X/X" ± 1/32" .XX ± .015 X" ± 0'30"
 .XXX ± .005 X'XX ± .005
 .XXXX ± .001

Draftsmen is not responsible for panel heights, wall heights, dimensions. Contractor to verify all information.

WALL DETAILS

DR. BY: KRZ
 DATE: 8/1/2023
 SCALE: NTS
 CHECKED BY:
 SHEET NO. A300