



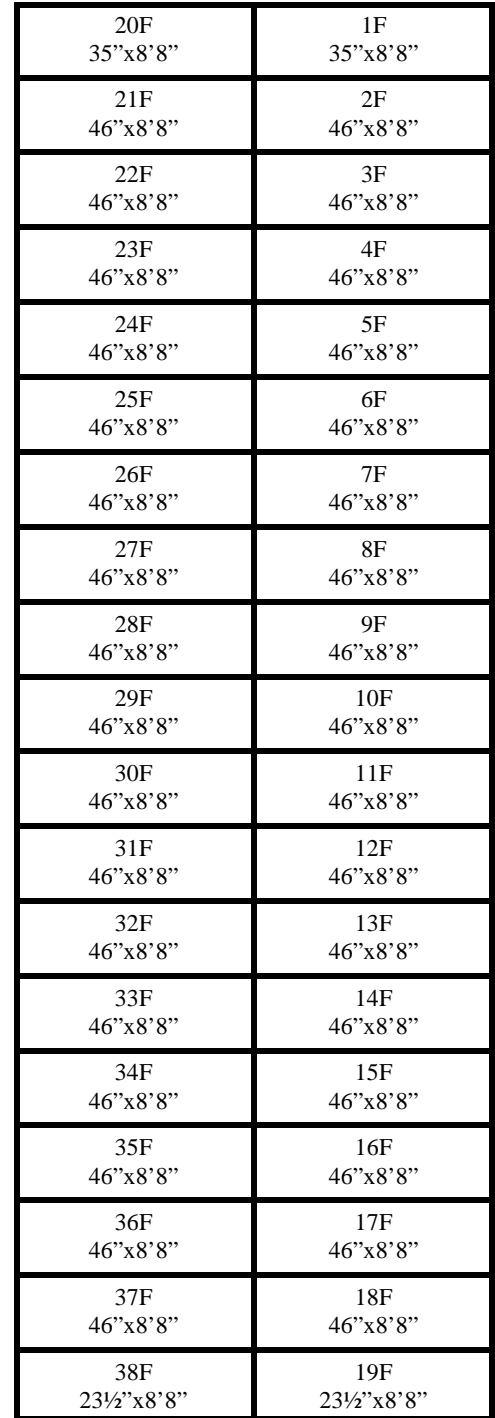

*Wall & Ceiling Panels Layout*

*Floor Panels Layout*

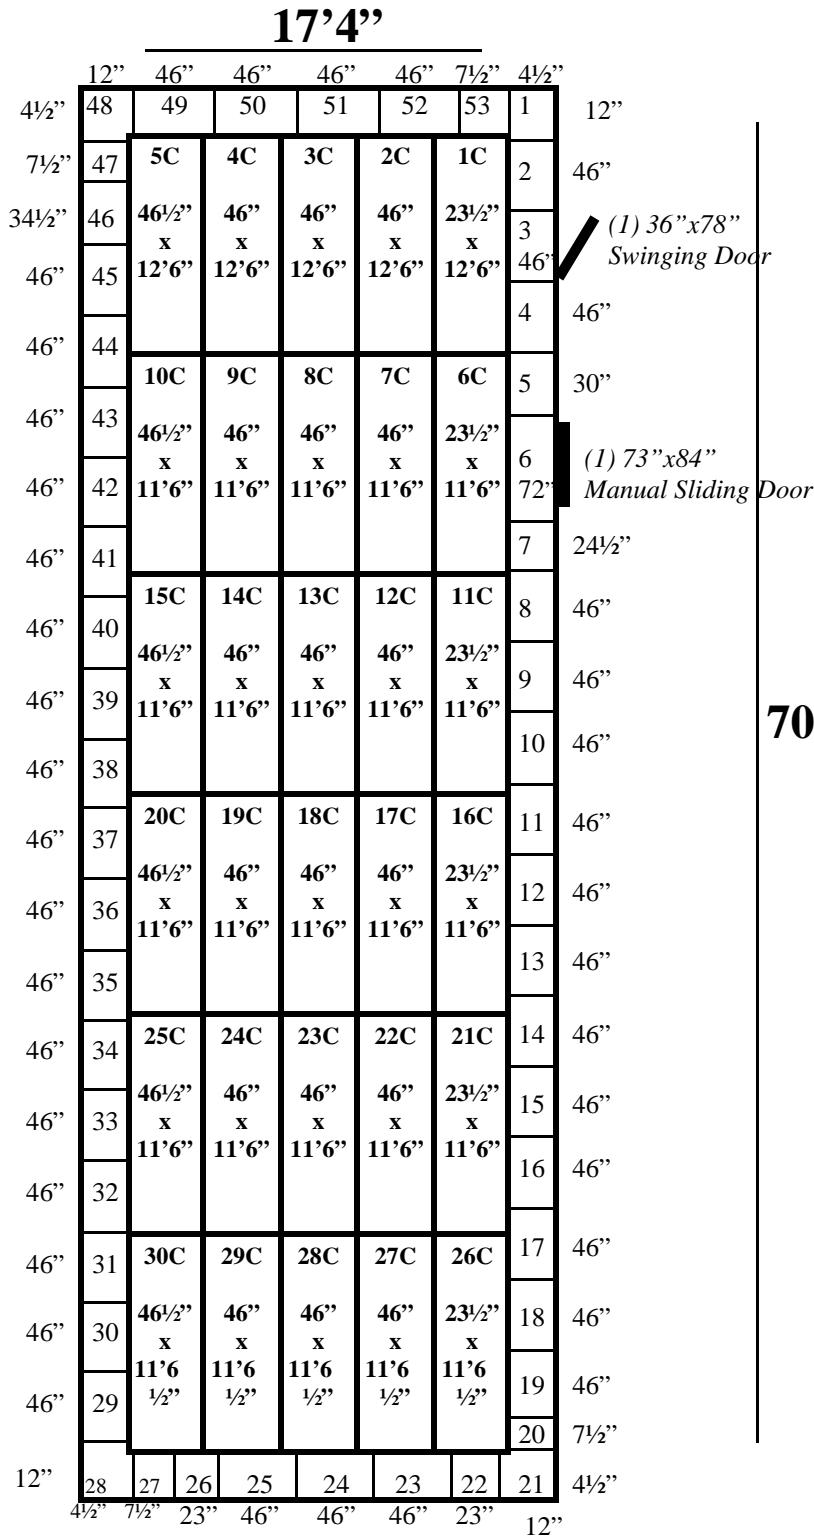

**17'4" x 70' x 9'6" H Black  
Walk-In Freezer with Floor  
Wall, Ceiling & Floor Panels Diagram**



***17'4" x 70' x 9'6" H Black  
Walk-In Freezer with Floor***