




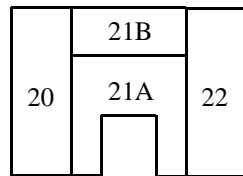

23'1"

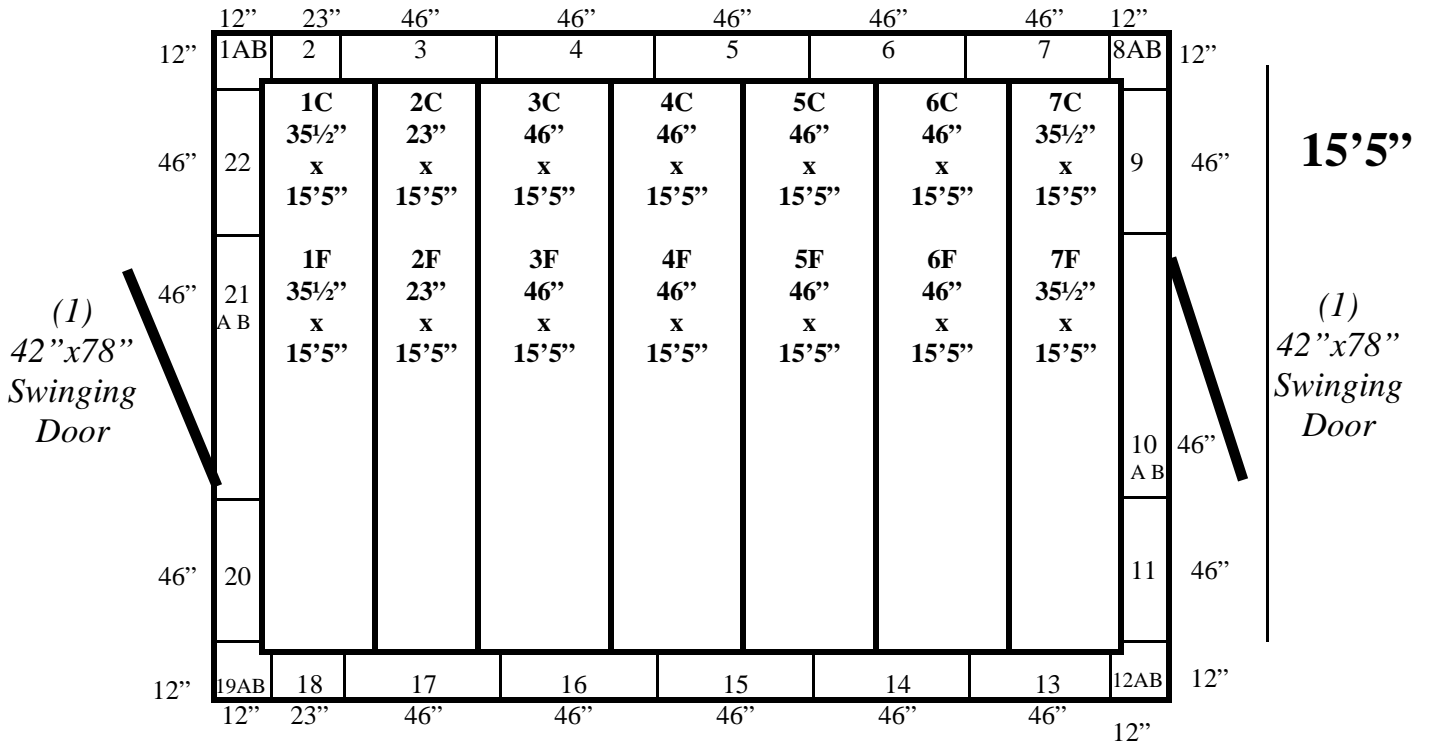

Door panel layout

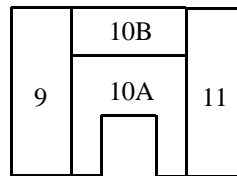

Door panel layout

Ceiling and Floor panels layout the same.

3 sheets of plating for center of floors to secure diamond plate that is peeling up.

**15'5" x 23'1" x 12'3" H Brown
Walk-In Freezer with Floor
Wall, Ceiling & Floor Panels Diagram**



***15'5" x 23'1" x 12'3" H Brown
Walk-In Freezer with Floor***