





1423 Planeview Drive
Oshkosh, WI 54904 USA

Tel (920) 231-1711
Fax (920) 231-1701

www.barrinc.com
www.refrigerationsuperstore.com

Wall Panels Diagram

Ceiling Panels Diagram

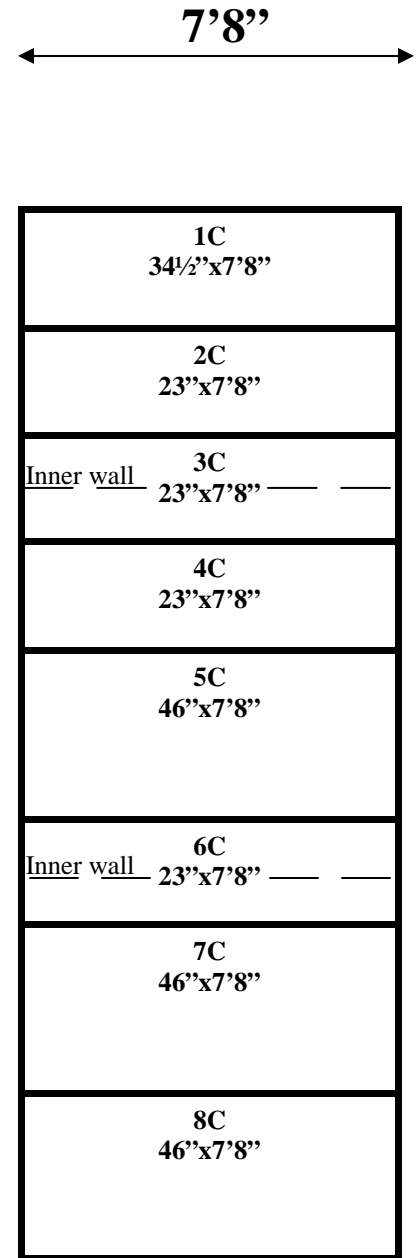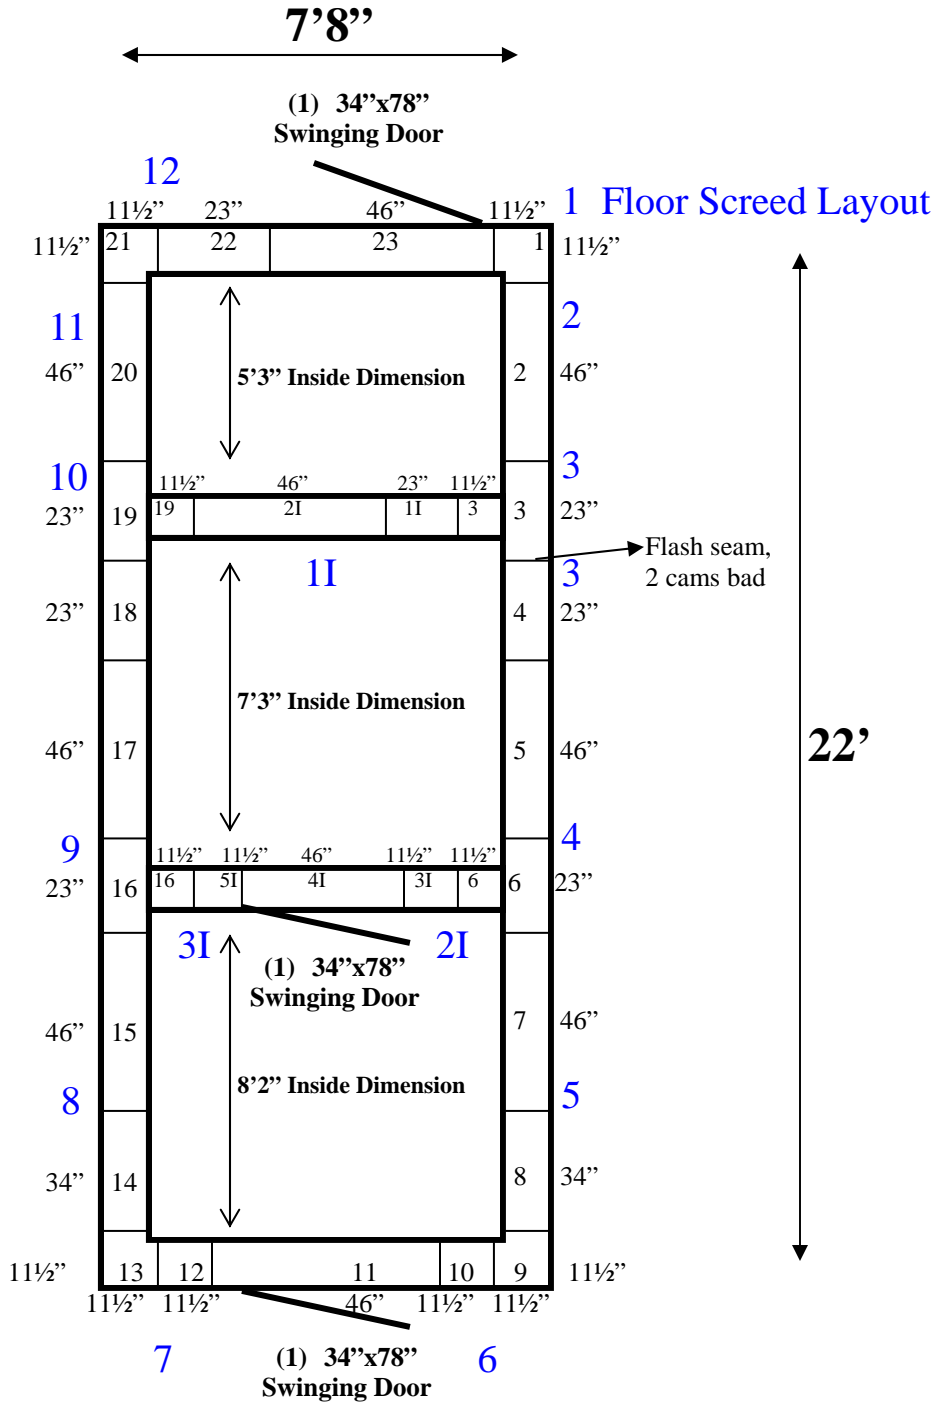

7'8" x 22' x 8'4" H
Walk-In Combination Cooler or Freezer
Wall and Ceiling Panels Diagram



1423 Planeview Drive
Oshkosh, WI 54904 USA

Tel (920) 231-1711
Fax (920) 231-1701

www.barrinc.com
www.refrigerationsuperstore.com



7'8" x 22' x 8'4" H
Walk-In Combination Cooler or Freezer

35-08
Blue