


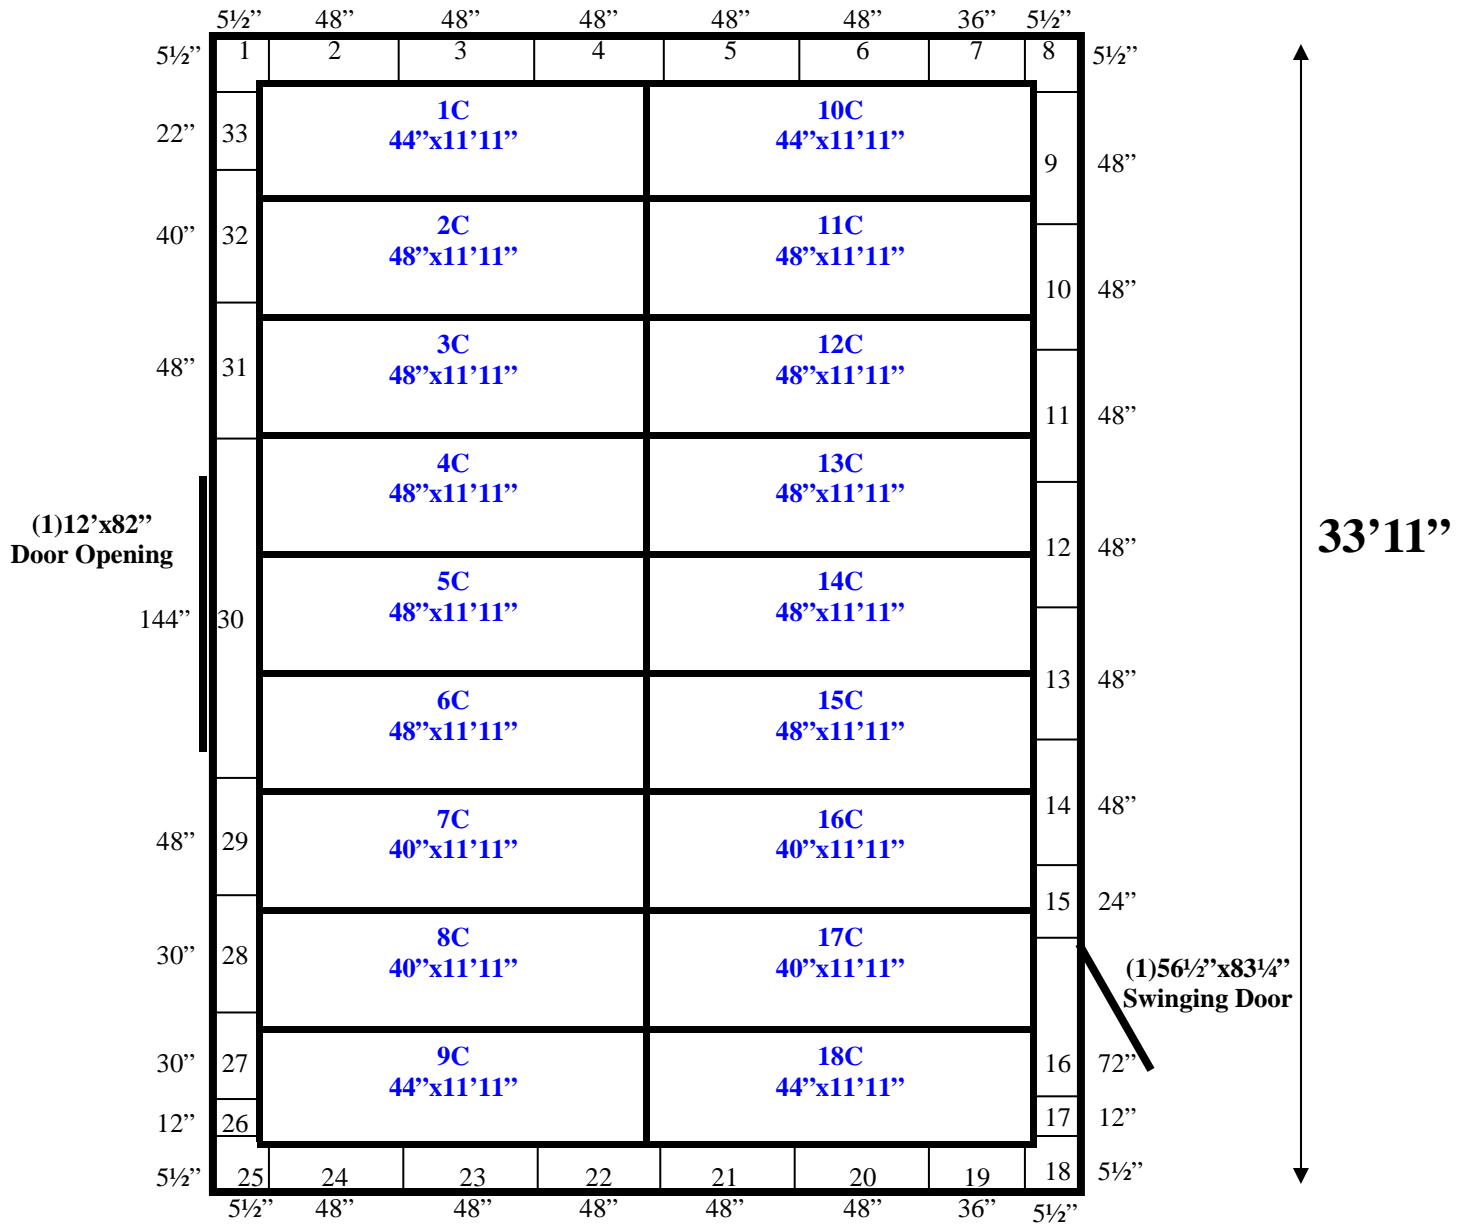

**23'11"**



Ceiling support: I-Beam with bottom beam.

**23'11" x 33'11" x 8'9" H  
Walk-In Cooler or Freezer  
Wall and Ceiling Panels Diagram**

60-08  
Blue



1423 Planeview Drive  
Oshkosh, WI 54904 USA

Tel (920) 231-1711  
Fax (920) 231-1701

www.barrinc.com  
www.refrigerationsuperstore.com



**23'11" x 33'11" x 8'9" H  
Walk-In Cooler or Freezer**

**60-08  
Blue**