




REFRIGERATION SUPERSTORE

World's Largest Inventory

New & Used Walk-In/ Drive-In Coolers/ Freezers/ Refrigeration Systems

1423 Planeview Drive, Oshkosh, WI 54904 Tel (920) 231-1711 Fax (920) 231-1701 www.barrinc.com

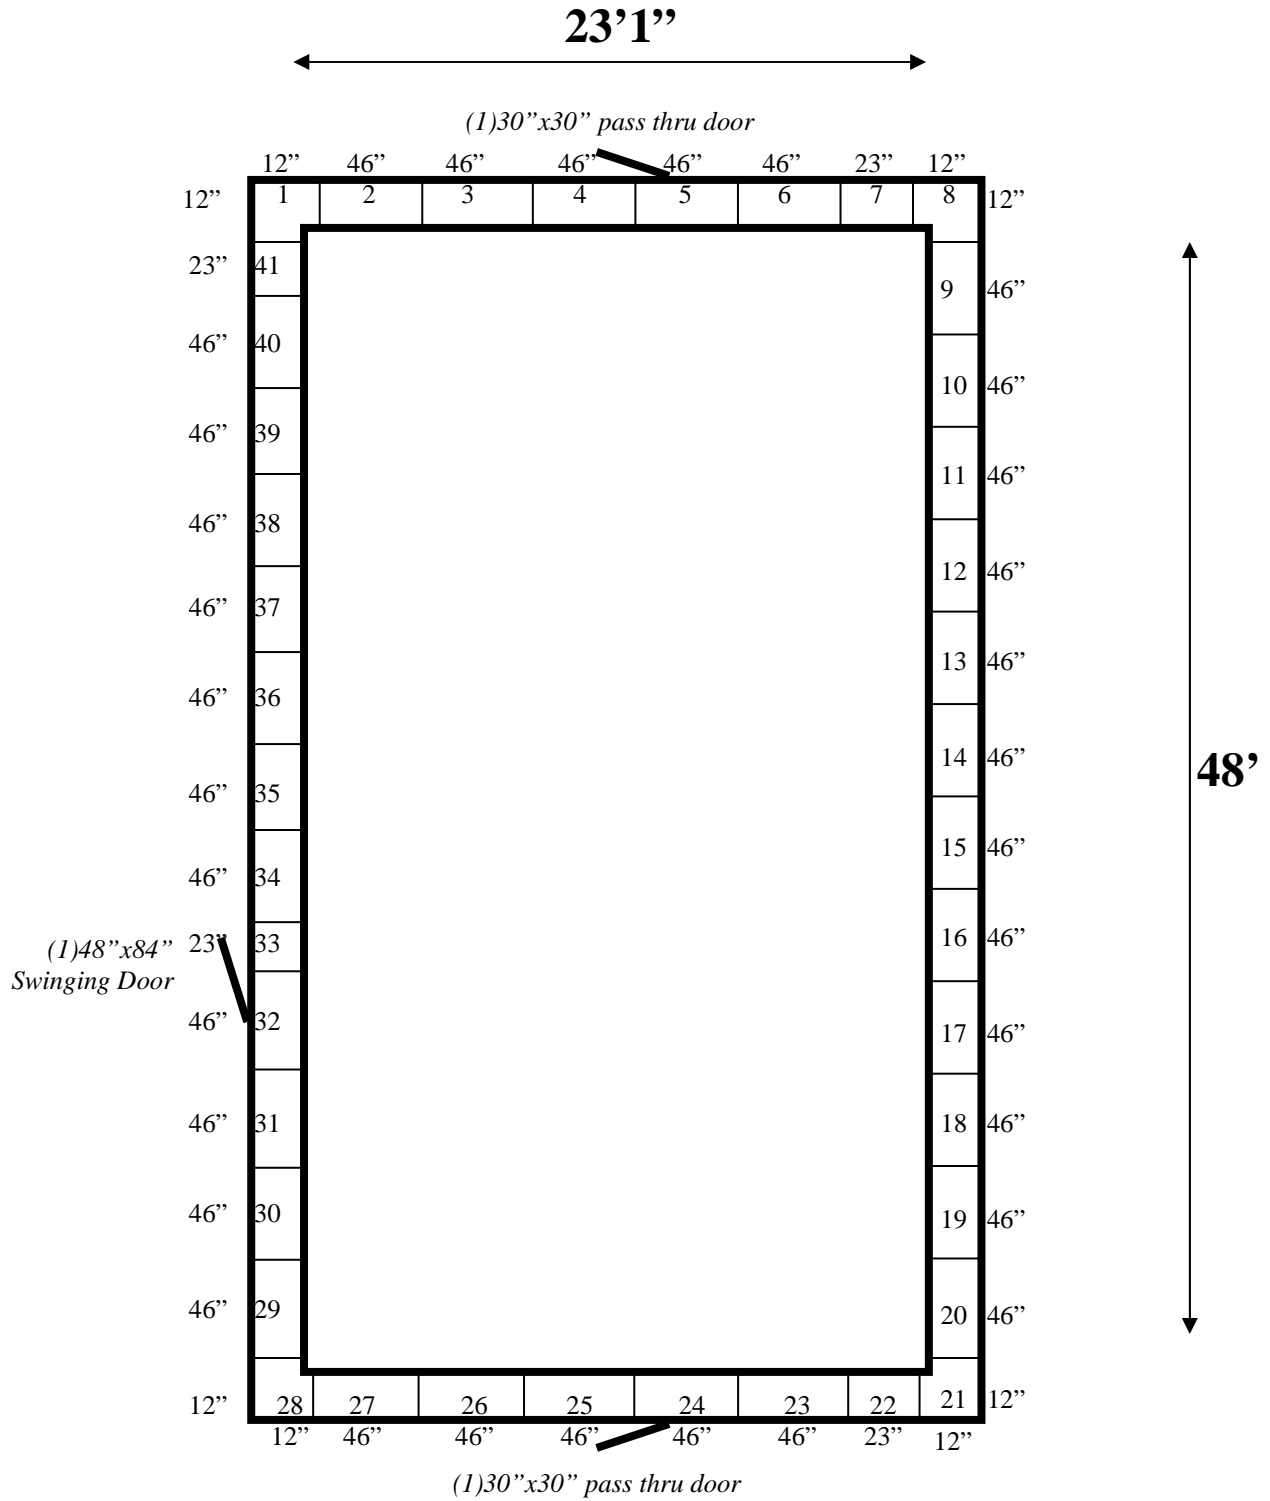

**23'1" x 48' x 10'5" H
Walk-In Freezer with Floor
Wall Panels Diagram**




REFRIGERATION SUPERSTORE

World's Largest Inventory

New & Used Walk-In/ Drive-In Coolers/ Freezers/ Refrigeration Systems

1423 Planeview Drive, Oshkosh, WI 54904 Tel (920) 231-1711 Fax (920) 231-1701 www.barrinc.com

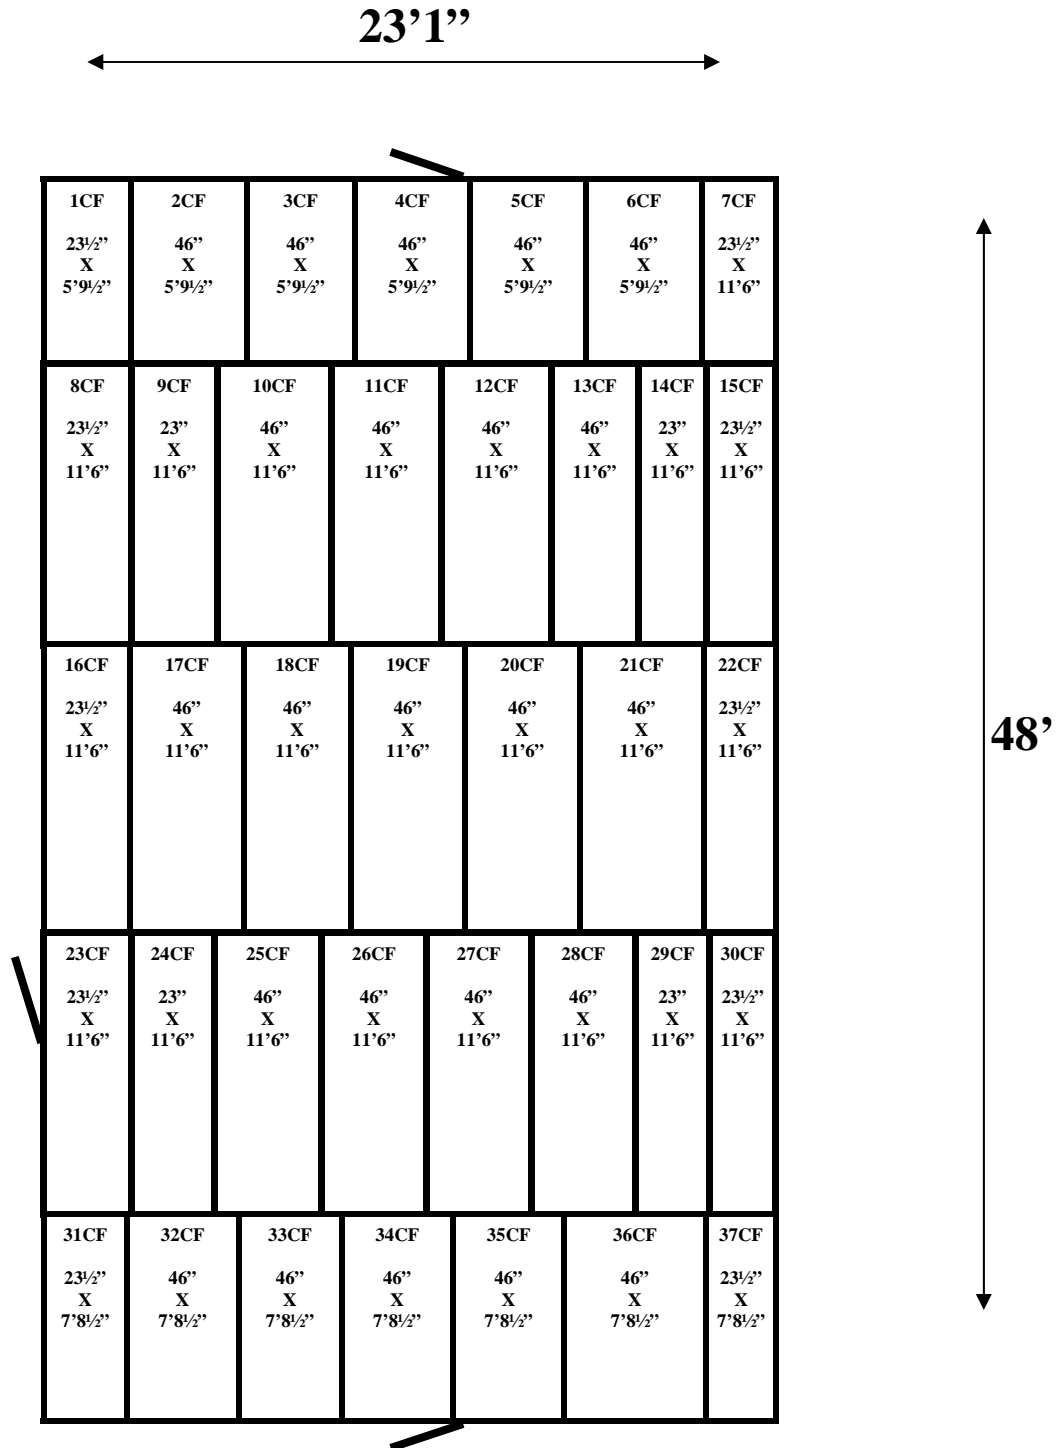

Ceiling & Floor Panels layout the same.
 Ceiling Support: Beams on top & ceiling hangars.

23'1" x 48' x 10'5" H
Walk-In Freezer with Floor
Floor & Ceiling Panels Diagram



REFRIGERATION SUPERSTORE

World's Largest Inventory

New & Used Walk-In/ Drive-In Coolers/ Freezers/ Refrigeration Systems

1423 Planeview Drive, Oshkosh, WI 54904 USA Tel (920) 231-1711 Fax (920) 231-1701 www.barrinc.com



**23'1" x 48' x 10'5" H
Walk-In Freezer with Floor**




REFRIGERATION SUPERSTORE

World's Largest Inventory

New & Used Walk-In/ Drive-In Coolers/ Freezers/ Refrigeration Systems

1423 Planeview Drive, Oshkosh, WI 54904 USA Tel (920) 231-1711 Fax (920) 231-1701 www.barrinc.com

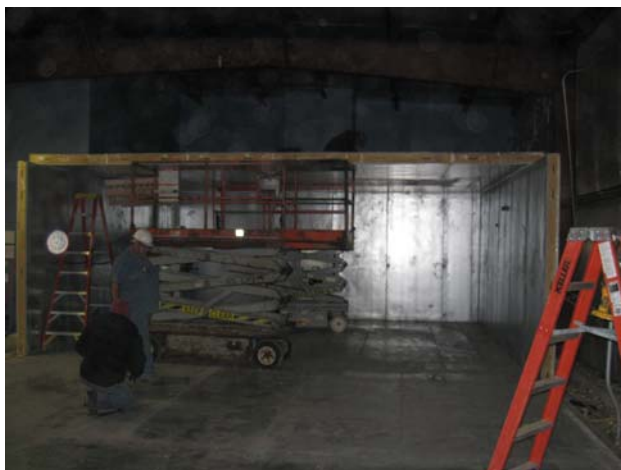

**23'1" x 48' x 10'5" H
Walk-In Freezer with Floor**