


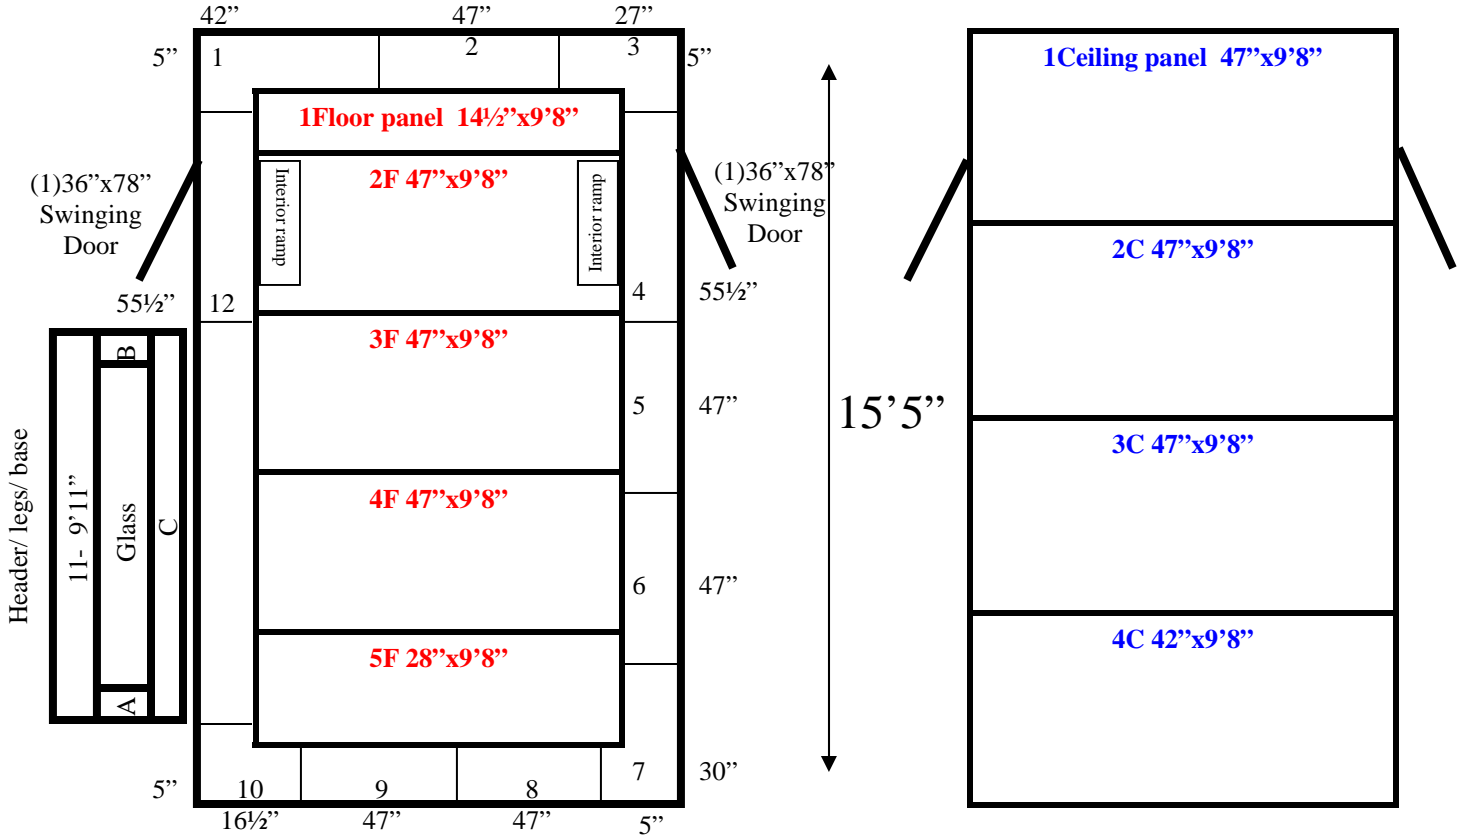

9'8"

9'8"



**Notes:**

- (1) set of (4) 23"x63" Glass Doors.
- Ceiling lag bolts down.

**9'8" x 15'5" x 7'6" H  
Walk-In Cooler with Floor with Glass Doors  
Wall, Floor & Ceiling Panel Diagrams**



**9'8" x 15'5" x 7'6" H  
Walk-In Cooler with Floor with Glass Doors**