


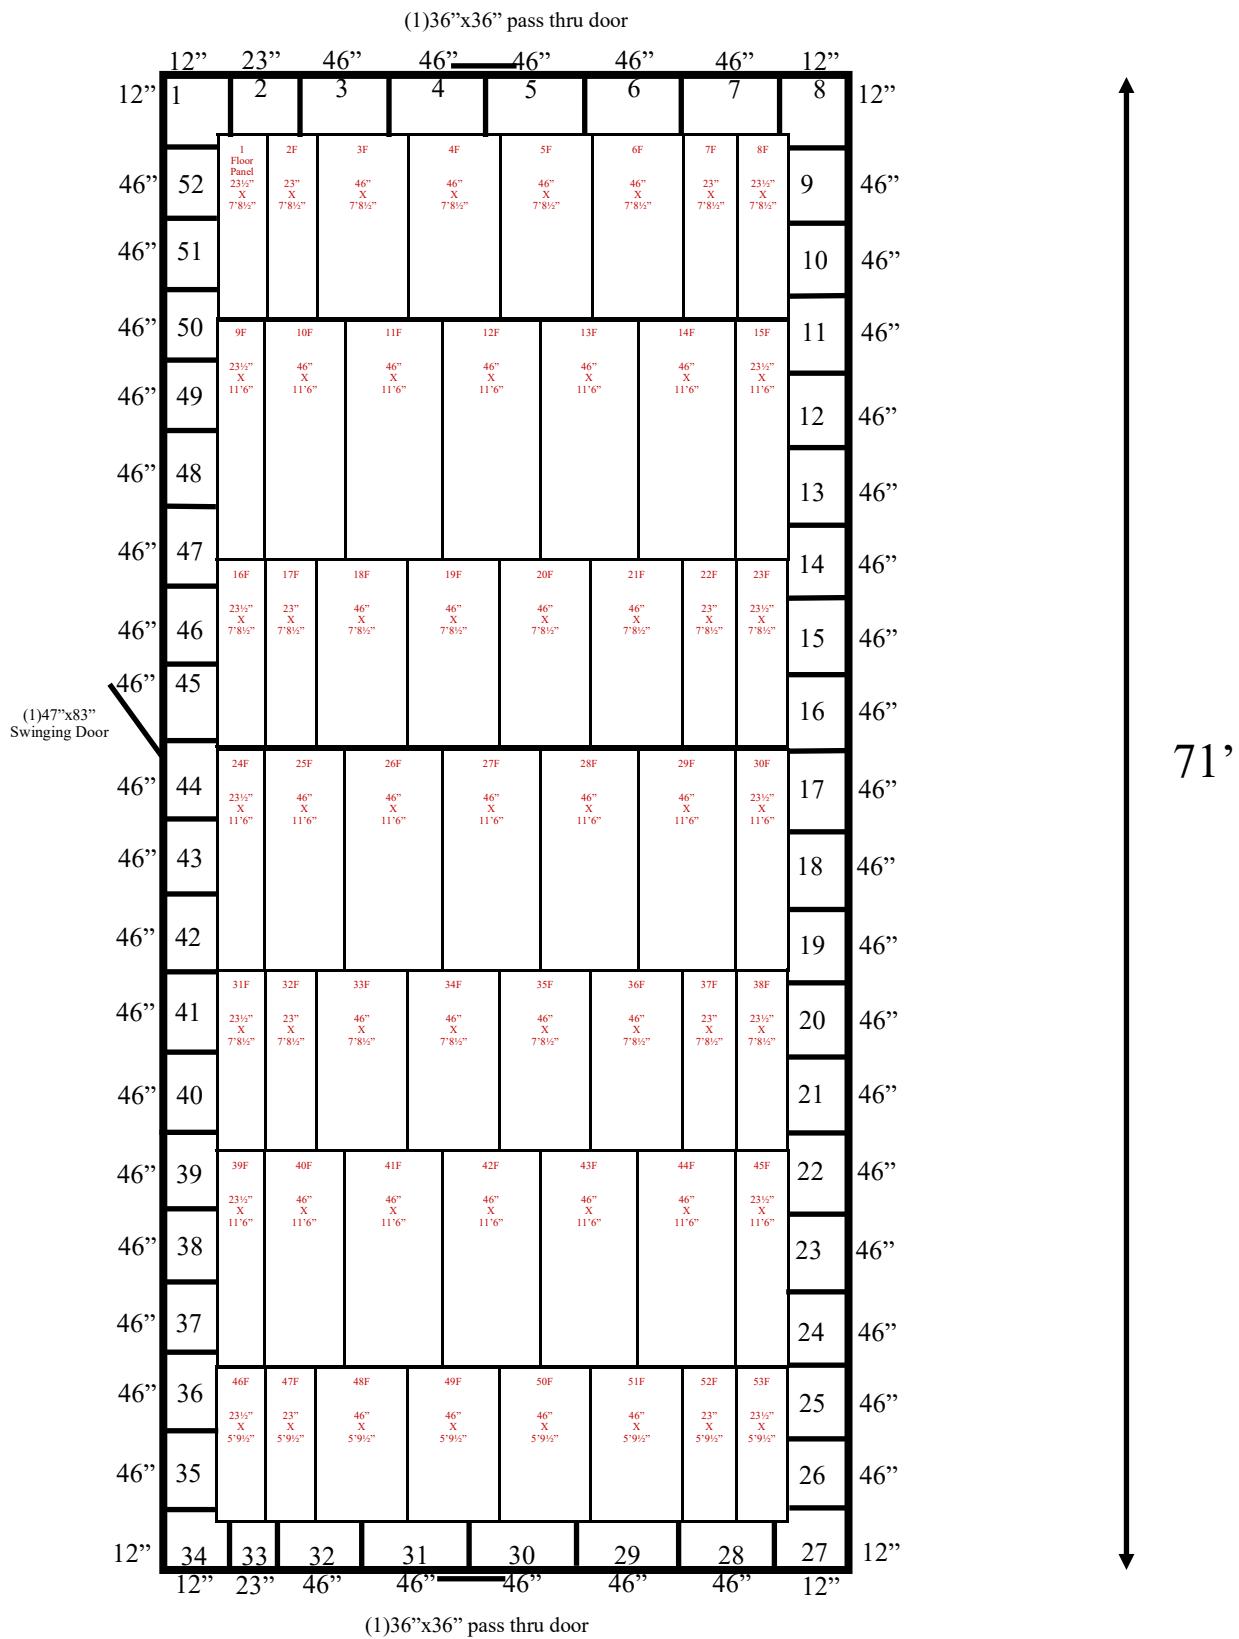

23'1'




23'1" x 71' x 9'10" H  
Freezer with Floor  
Wall & Floor Panels Diagram

48-2021  
Color code: No color  
Not drawn to scale.



23'1'

(1)36"x36" pass thru door

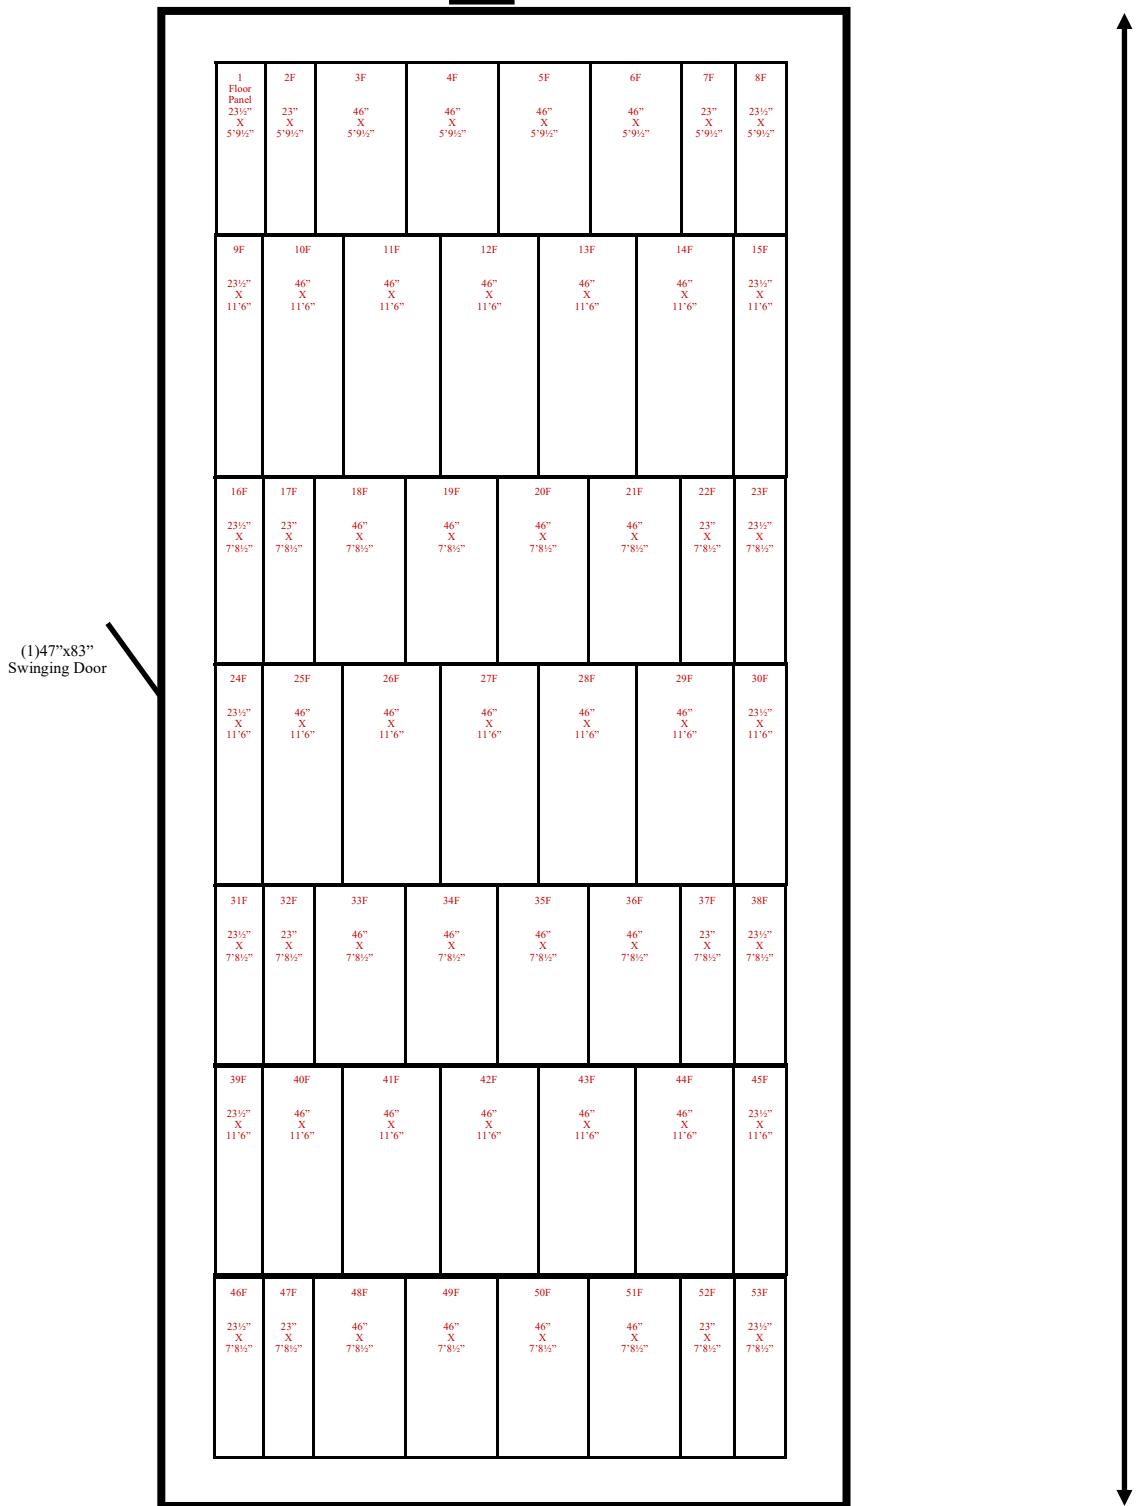

(1)36"x36" pass thru door

**23'1" x 71' x 9'10" H  
Freezer with Floor  
Ceiling Panels Diagram**

48-2021  
Color code: No color  
Not drawn to scale.



**23'1" x 71' x 9'10" H  
Freezer with Floor**

**48-2021  
No color code.**



23'1" x 71' x 9'10" H  
Freezer with Floor

48-2021  
No color code.