


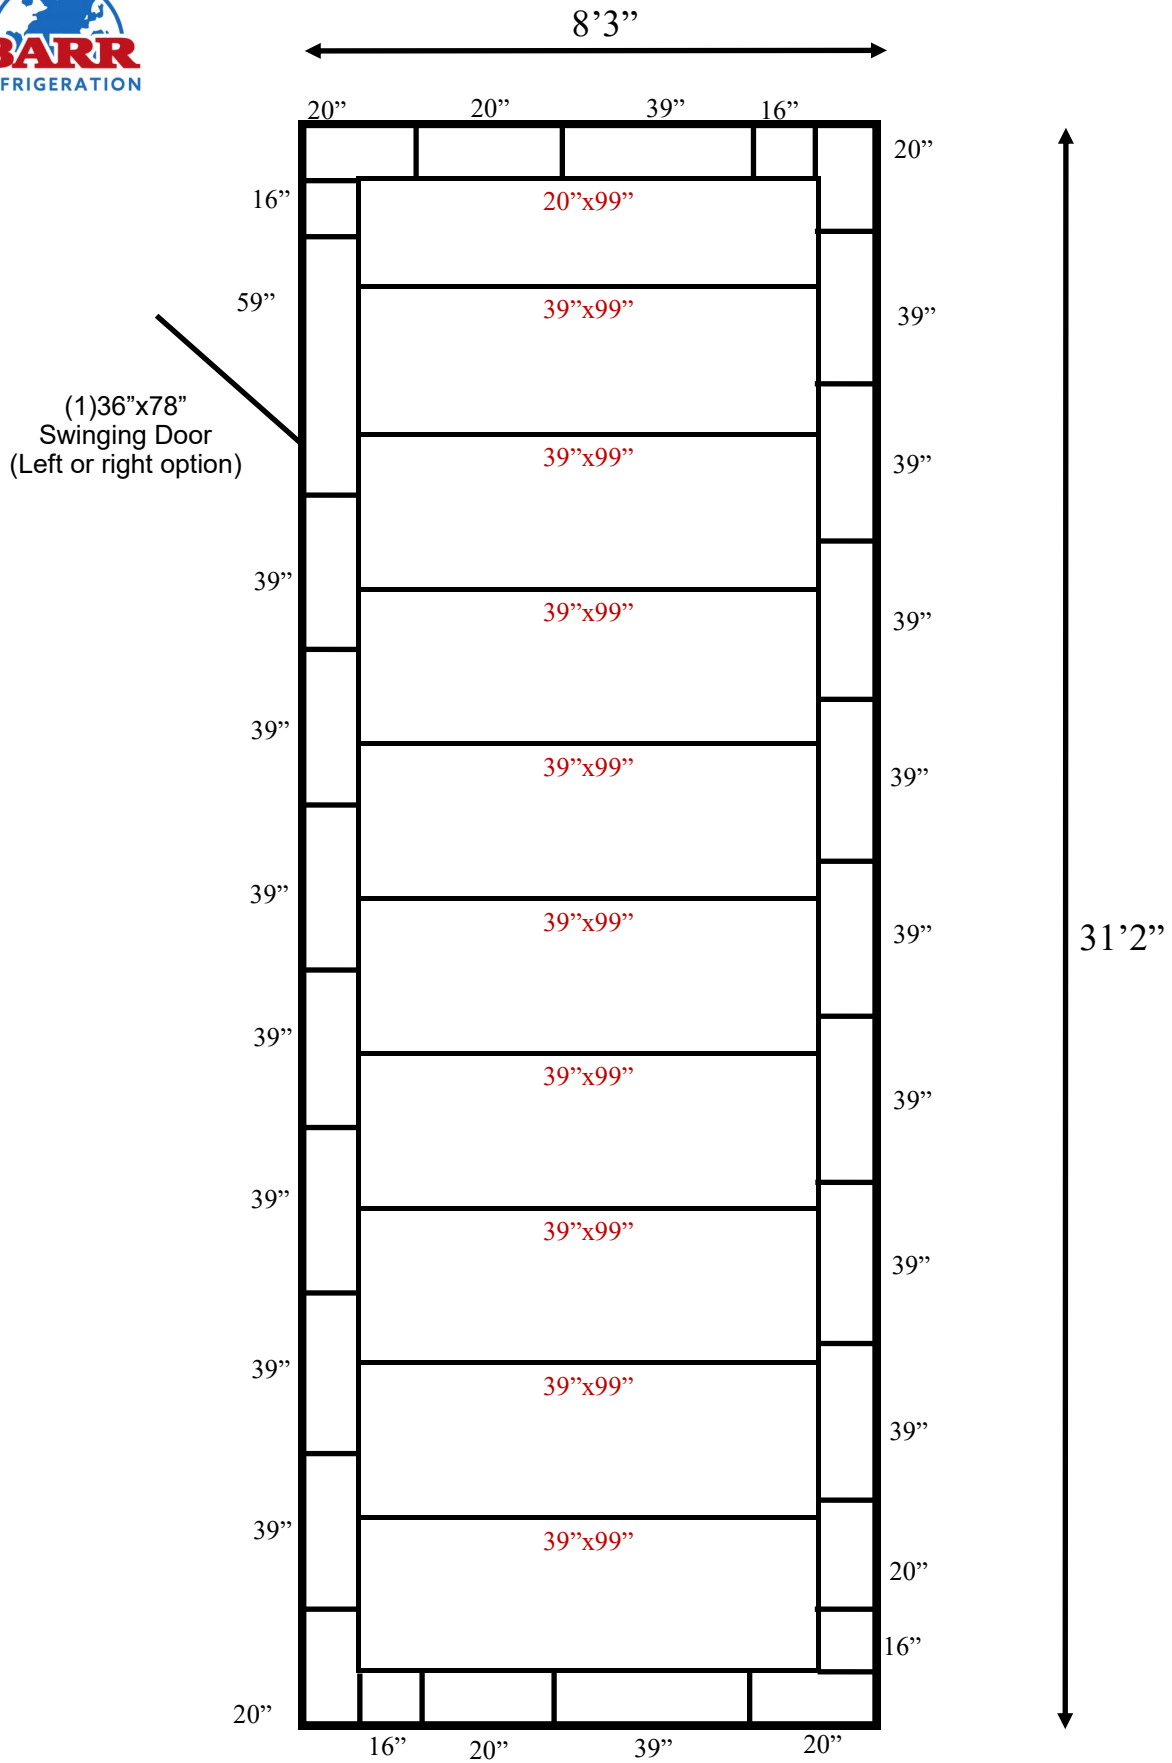

Note:
Door can be moved to customers specifications.

8'3" x 31'2"
Barr Ready Ship Cooler
Wall & Ceiling Panels Diagram