


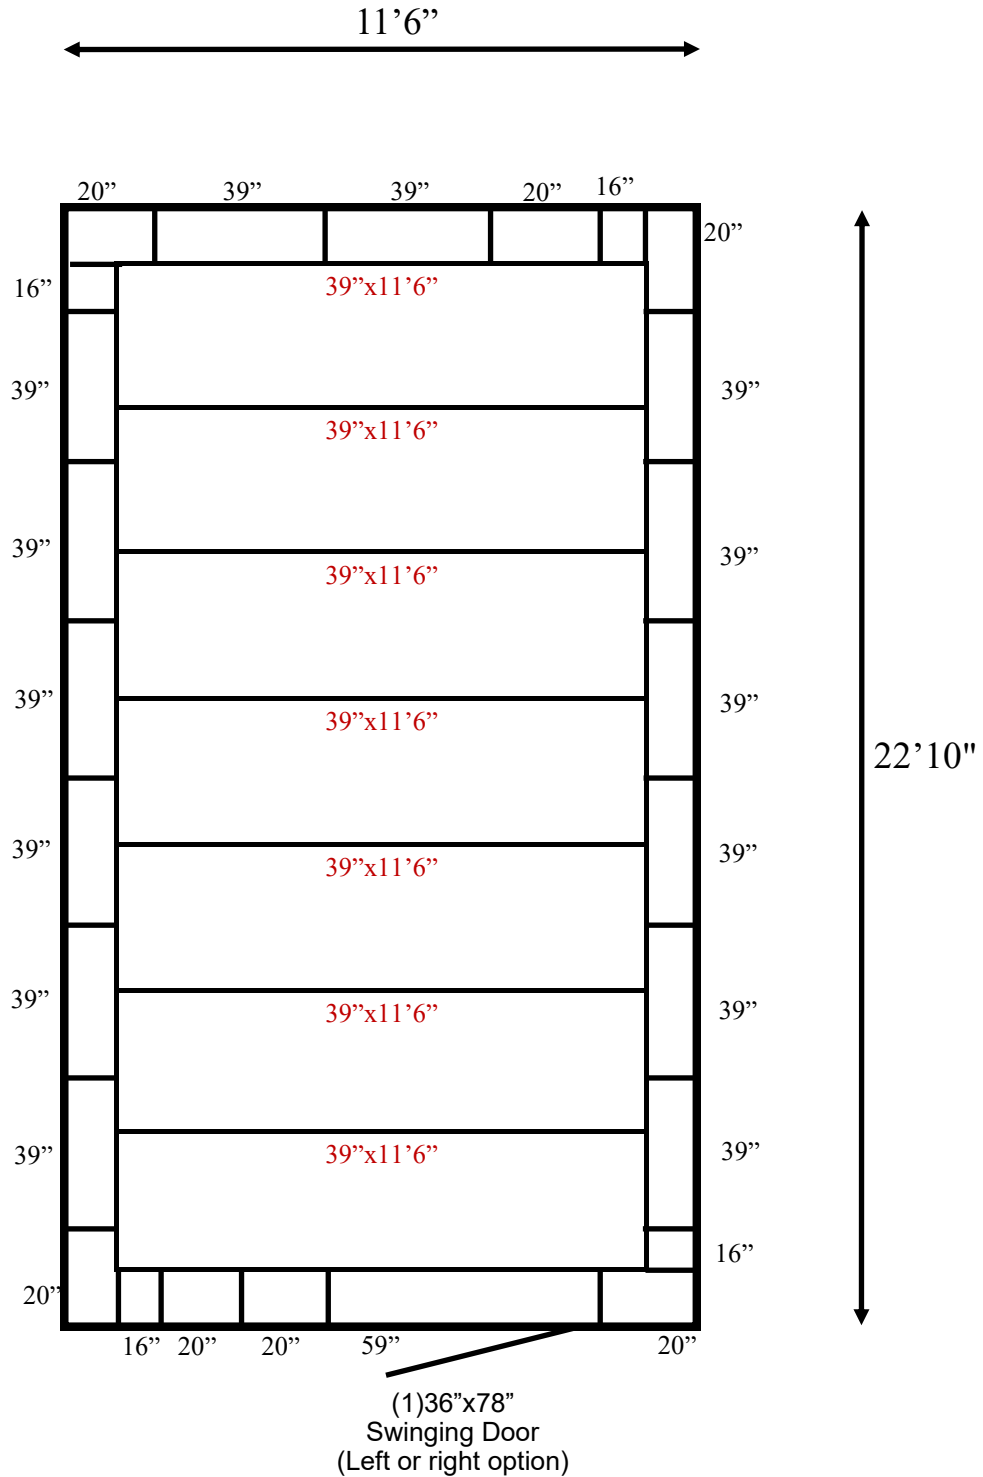

Door can be moved to 22'10" wall by swapping door panel and (1) 20" panel with (2) 39" panels.

11'6" x 22'10"
Barr Ready Ship Cooler
Wall & Ceiling Panels Diagram